
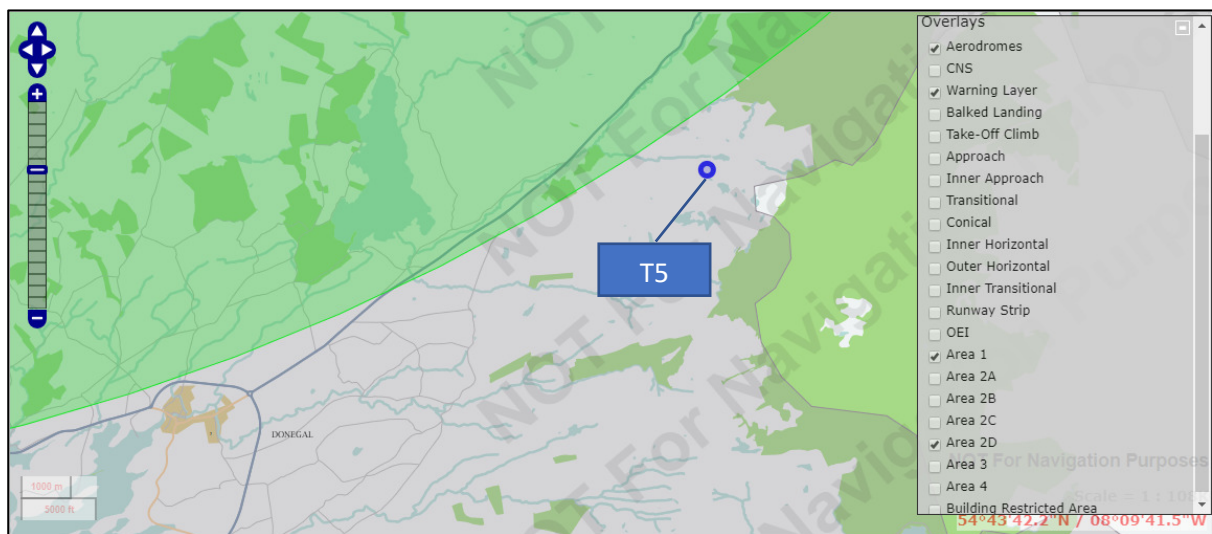


Technical Appendix 12.1: Irish Aviation Authority ASSET Assessment

5952 Barnesmore Wind Repower – IAA ASSET Online Portal – Evaluation 26/08/2019

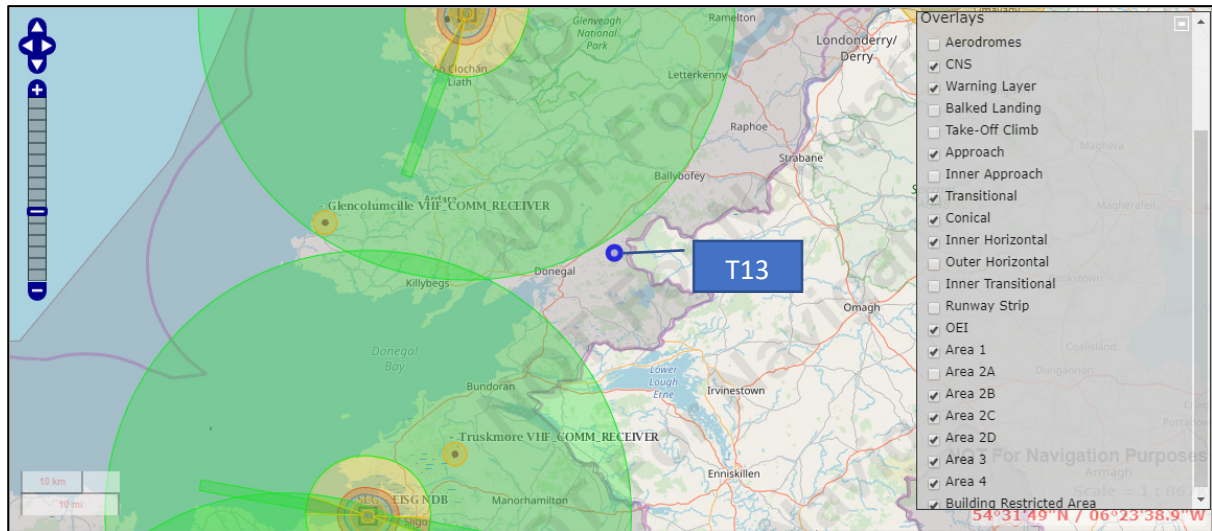

Case Details | Evaluation Results | Case Notes | Nearby Aerodromes | Documents/Letters | Assigned Users | Structure Status Updates

Evaluation Date: 26 AUG 2019 12:29:03 +00:00

Summary: This structure penetrates known aerodrome obstacle limitation surfaces. See details below. It must be submitted for further review.

10 records per page

Class	Surface	Aerodrome	Runway	Runway End	Point	Penetration (Meters)	Penetration (Feet)
Annex 15	Area 1				54° 42' 6.146" N 007° 56' 10.59" W	80	262.48

Showing 1 to 1 of 1 entries

Notes:

Area 1 is defined as the entire territory of a State;

Section 5.4.4.2.3 of Annex 15 states that *'the obstacle data shall be provided for obstacles in Area 1 higher than 100 m above the surface'*.

Section 8 of Annex 15 states that *'Data on every obstacle within Area 1 whose height above the ground is 100 m or higher shall be collected and recorded in the database in accordance with the Area 1 numerical requirements specified in PANS-AIM, Table A1-8'*.