
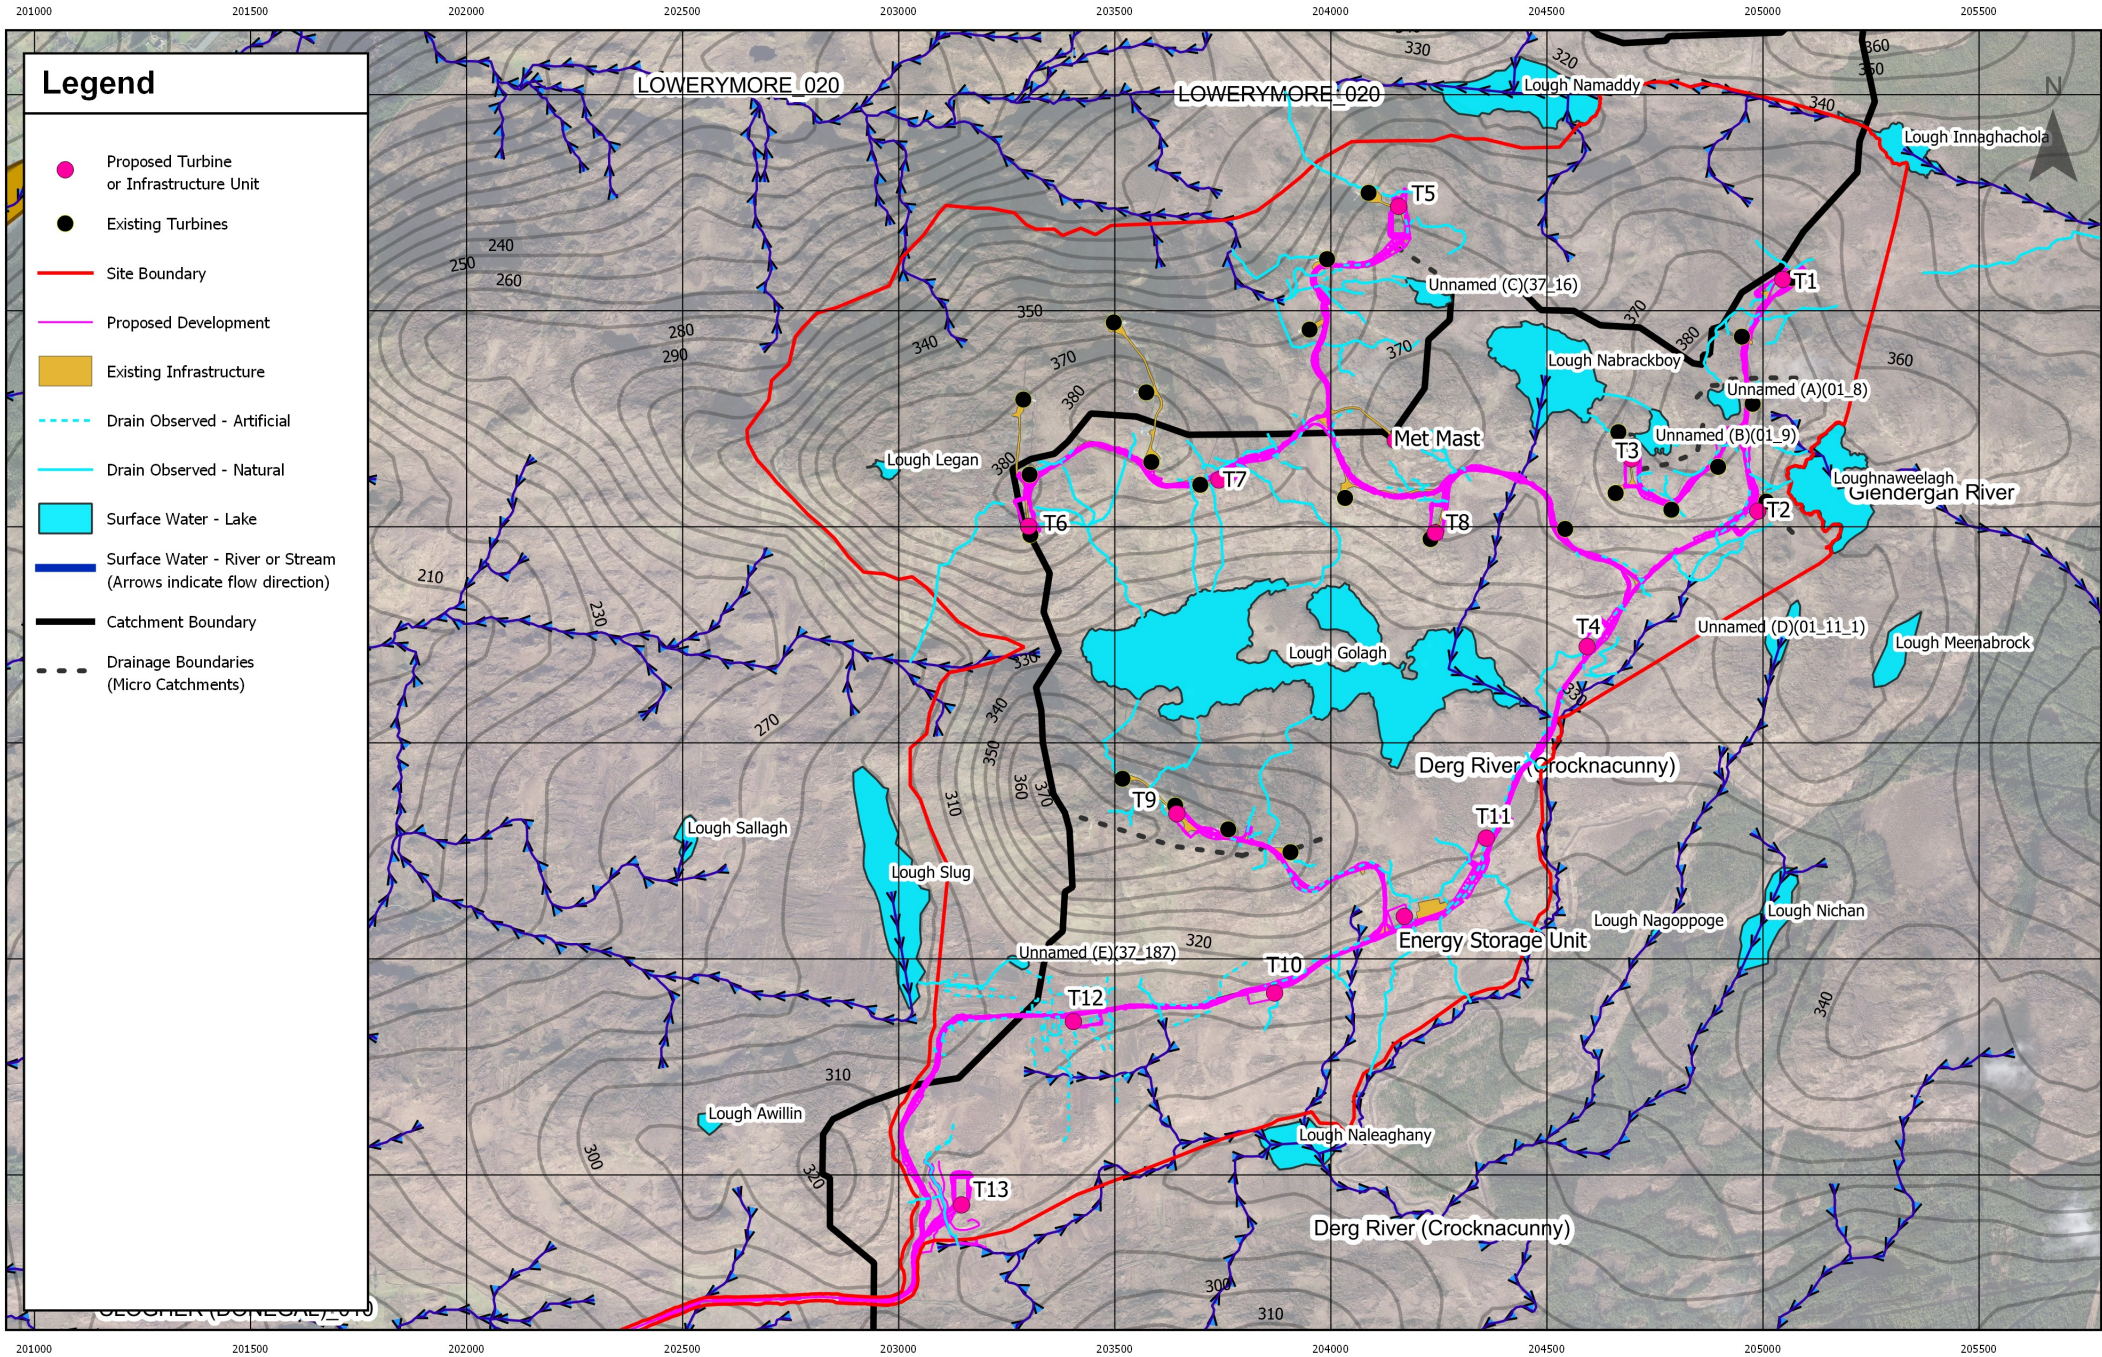


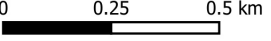

					Barnesmore Windfarm Repowering Technical Appendix 9.3 Surface Water Bodies Includes significant drainage features.	Drawing Number: 3006-008	Datum TM65	Projection Irish Grid TNM65
						Scale @ A3 1:17,500	Drawing Produced by Minerex Environmental Ltd. www.minerex.ie	
	Rev	Date	By			Comment		
1	18/12/19	SK		References: Geological Services Ireland (GSI) Environmental Protection Agency (EPA)				