




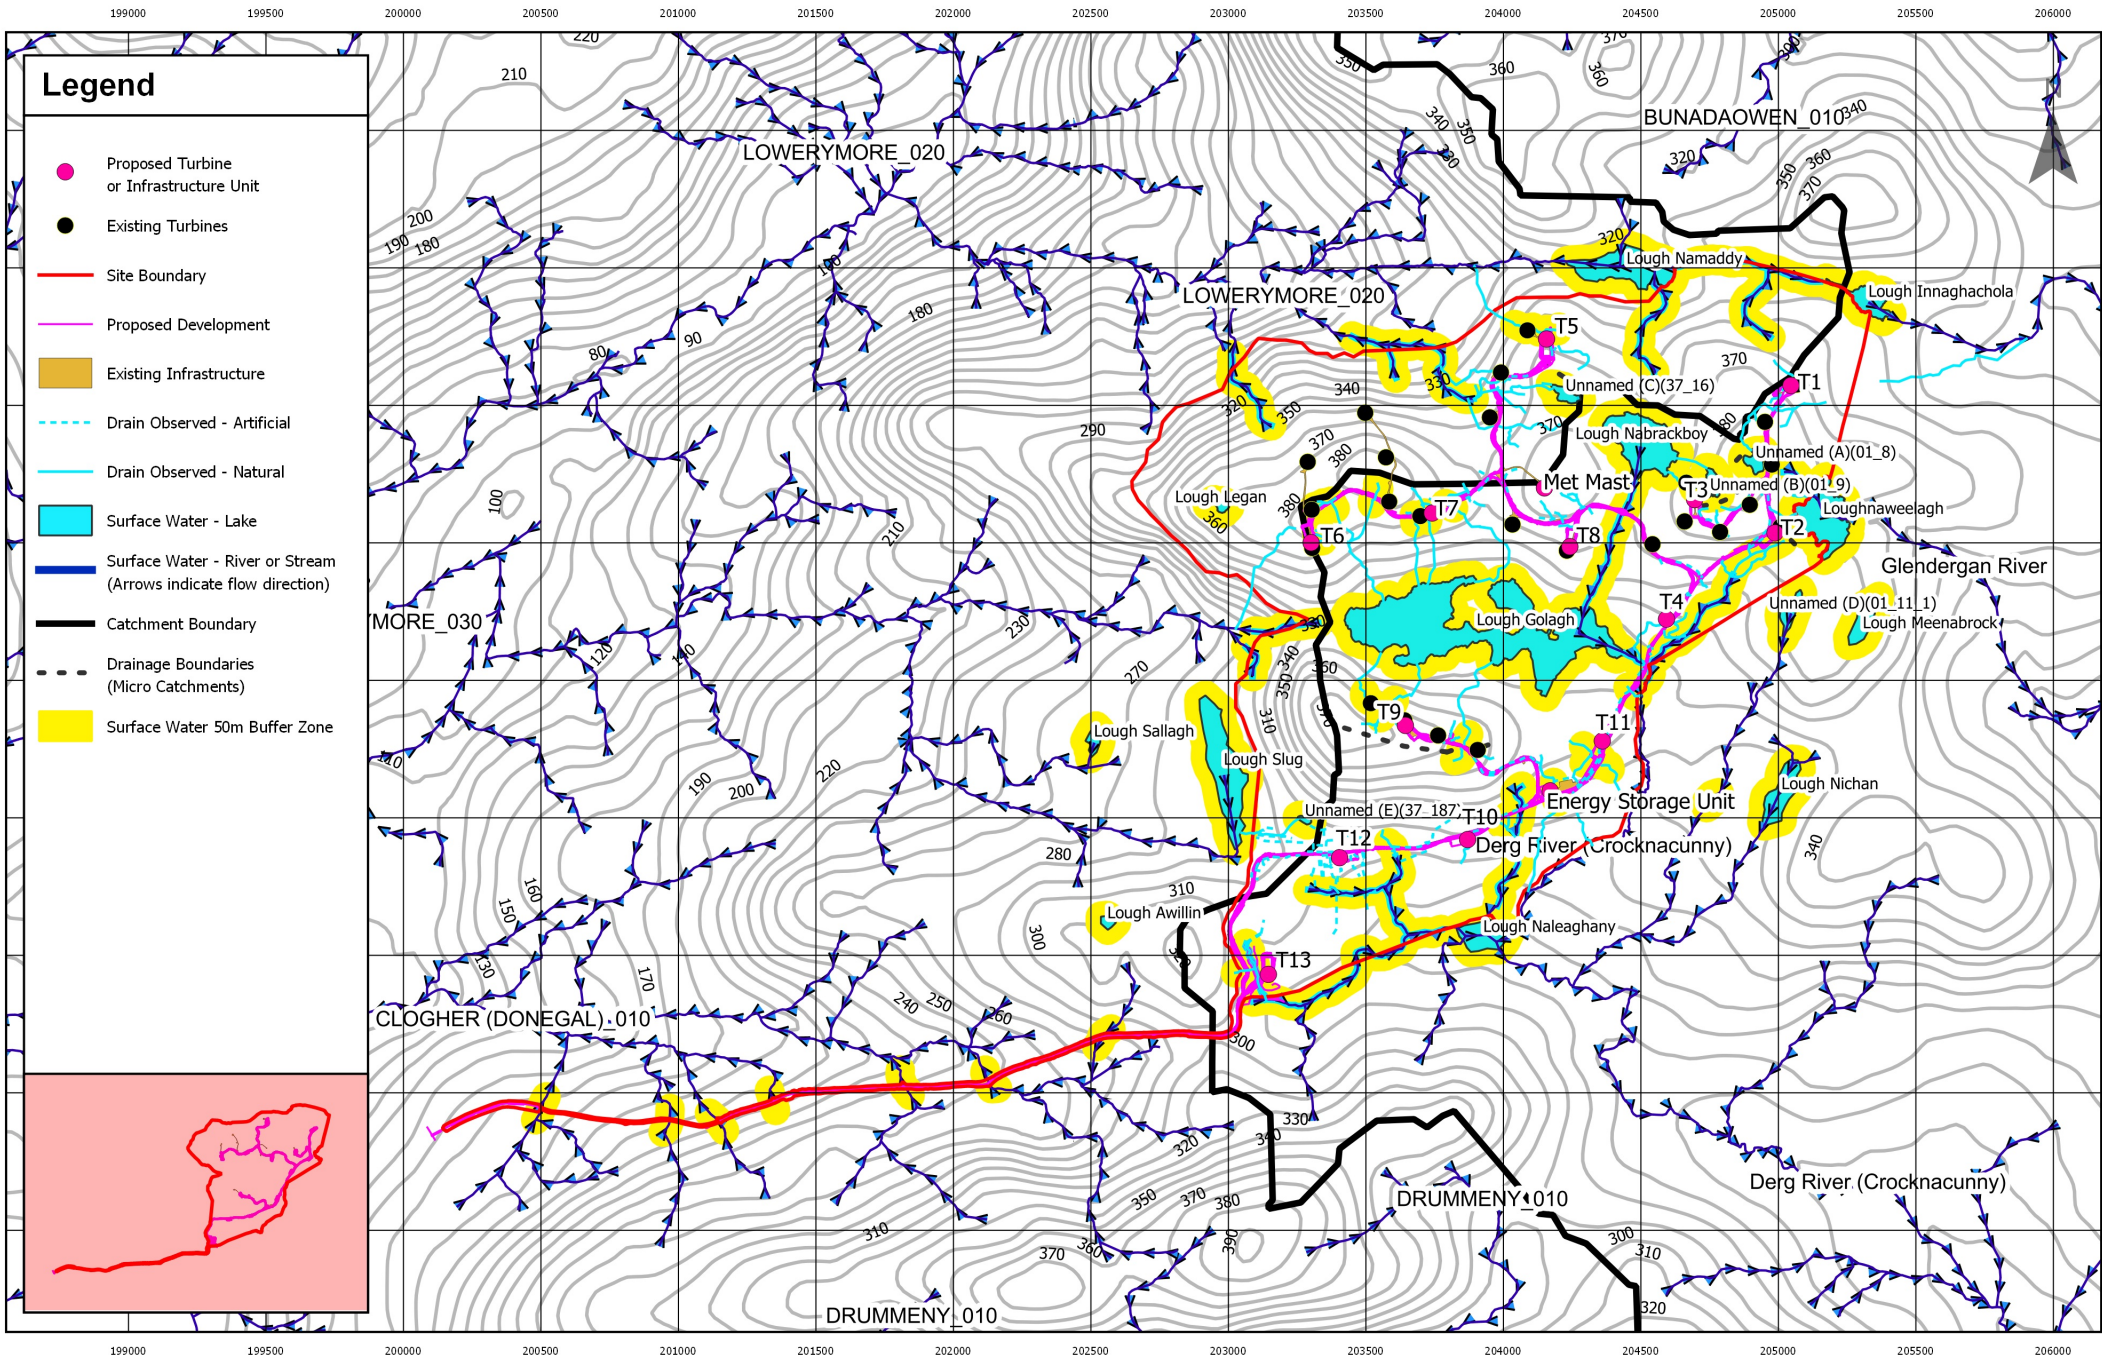

					Barmore Windfarm Repowering Technical Appendix 9.9 Constraints - Overview	Drawing Number: 3006-008	Datum TM65	Projection Irish Grid TNM65
	1	18/12/19	SK			References: Geological Services Ireland (GSI) Environmental Protection Agency (EPA)	Scale @ A3 1:27,500	Drawing Produced by Minerex Environmental Ltd. www.minerex.ie
Rev	Date	By	Comment					

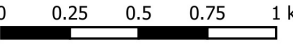

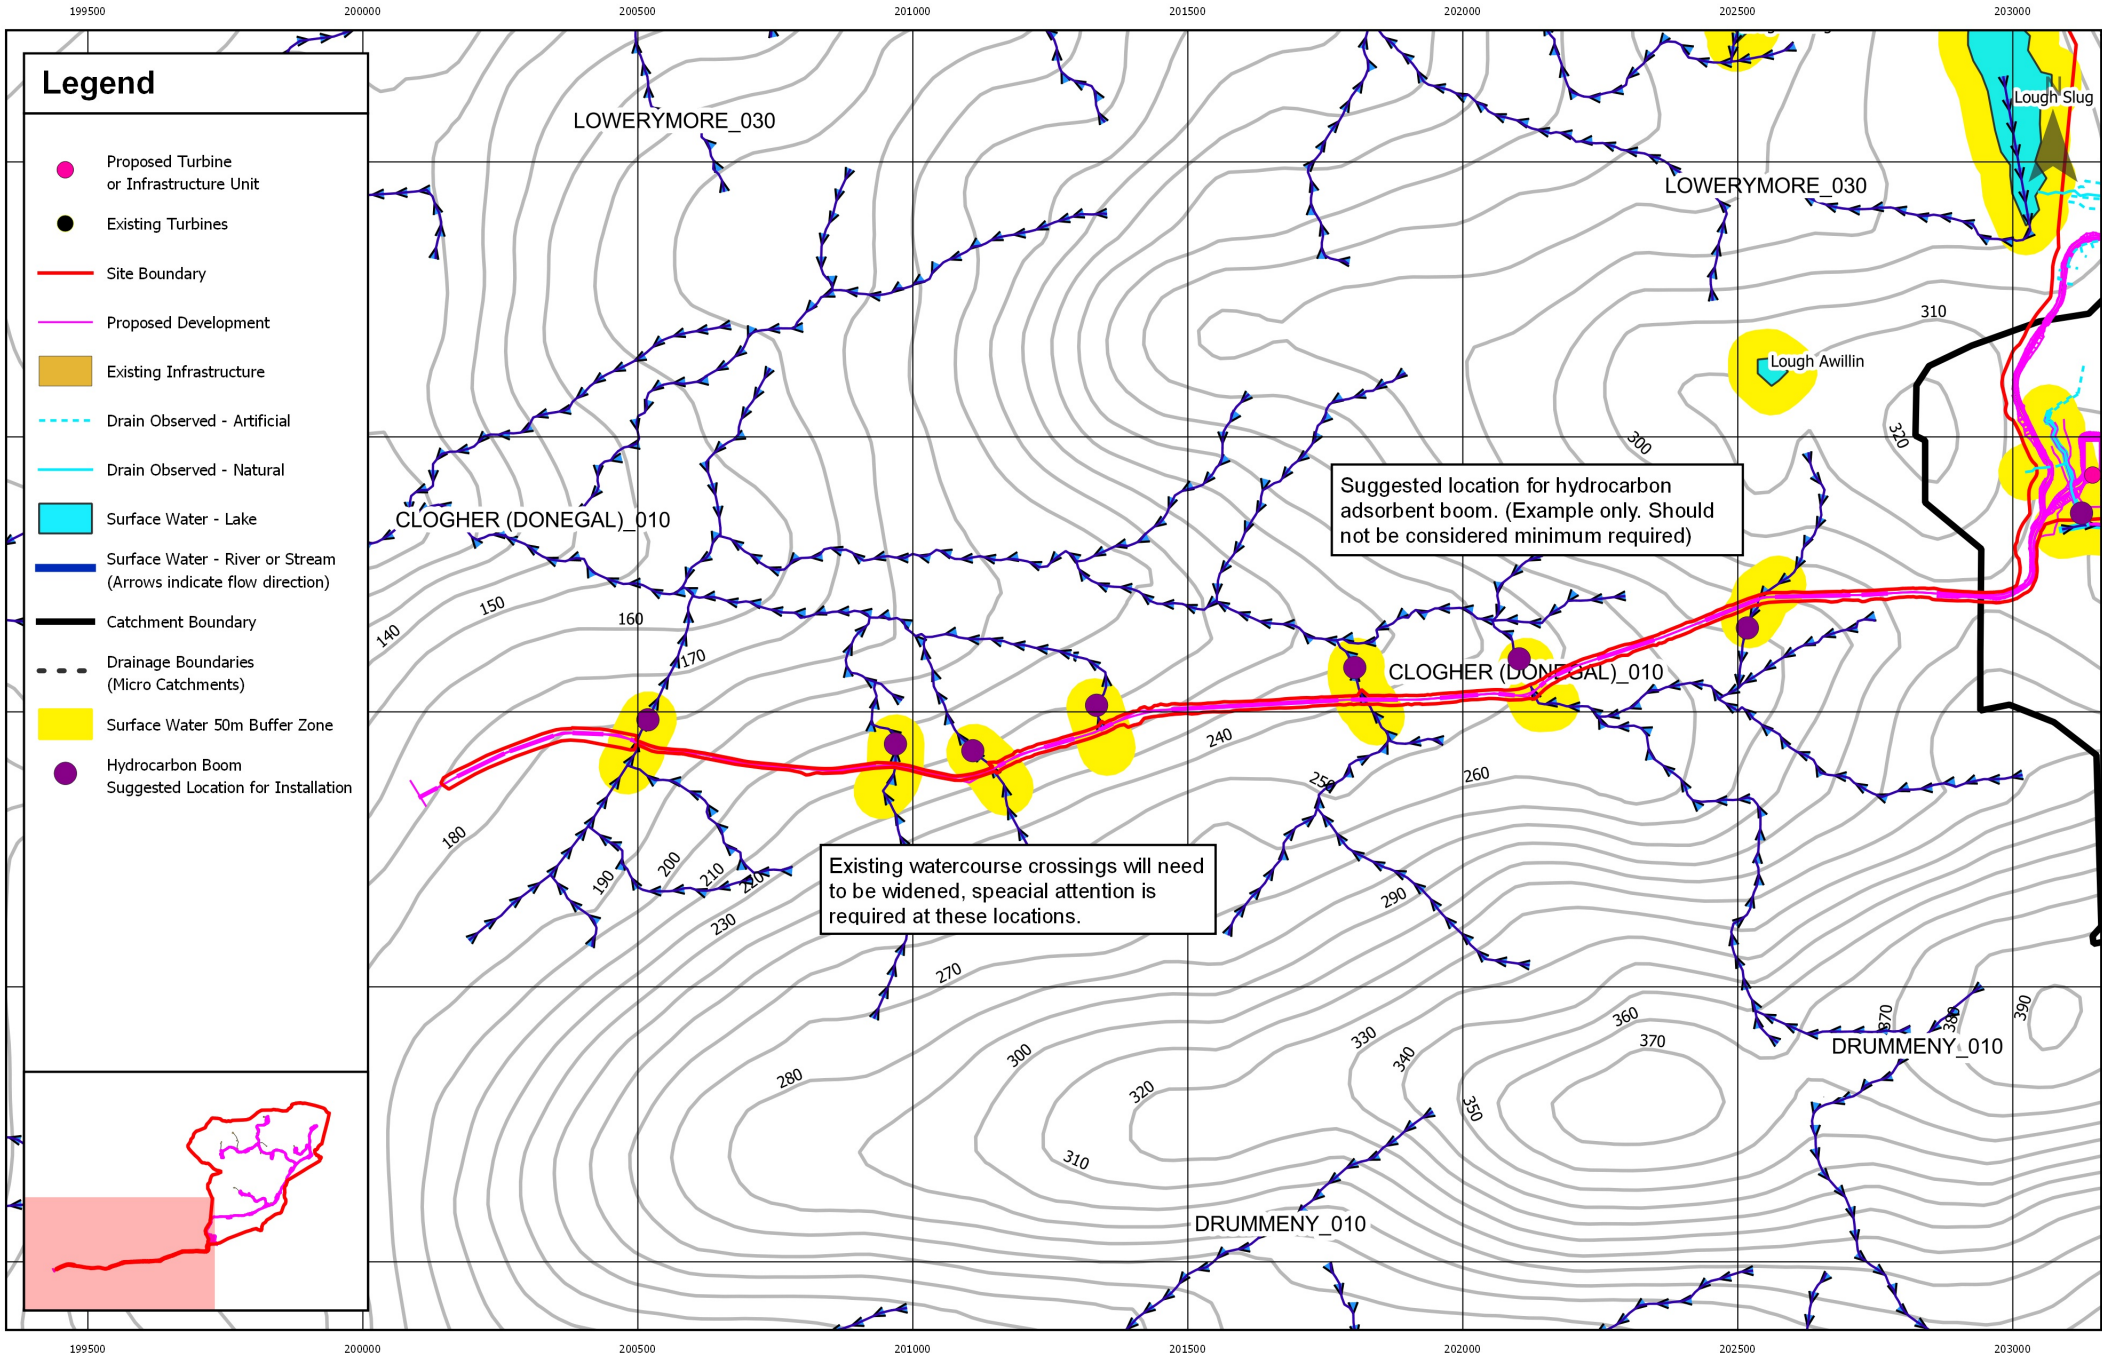

Rev	Date	By	Comment
1	18/12/19	SK	

0 0.25 0.5 km

References:
Geological Services Ireland (GSI)
Environmental Protection Agency (EPA)

Barnesmore Windfarm Repowering
Technical Appendix 9.9
Constraints - Tile A


Drawing Number:
3006-008


Scale @ A3
1:13,750

Datum
TM65

Projection
Irish Grid
TNM65

Drawing Produced by
Minerex Environmental Ltd.
www.minerex.ie

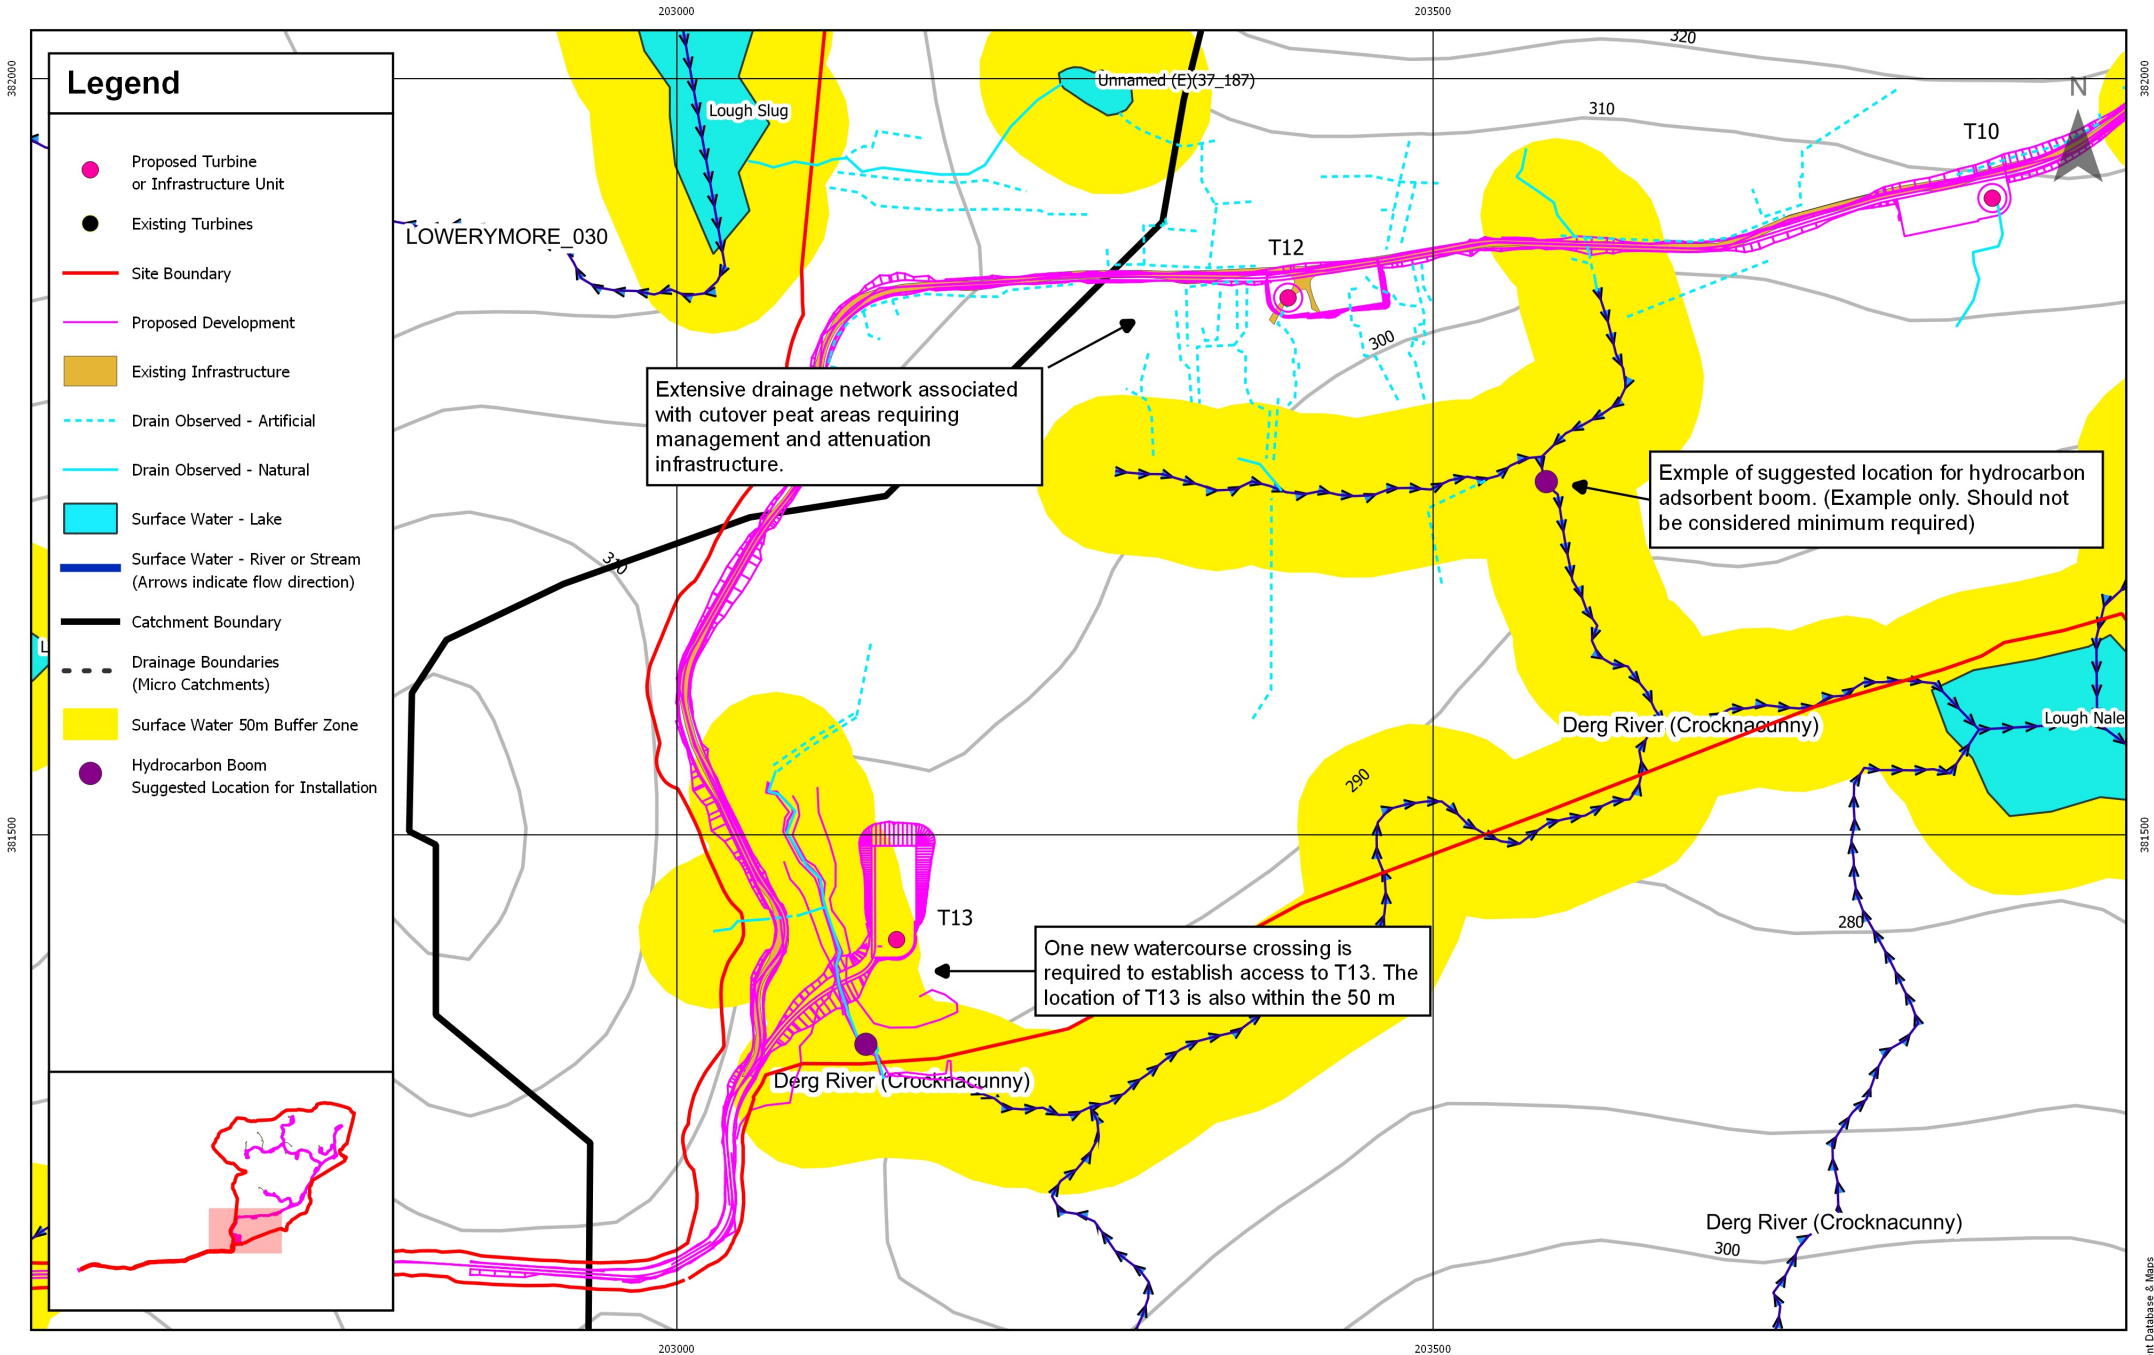

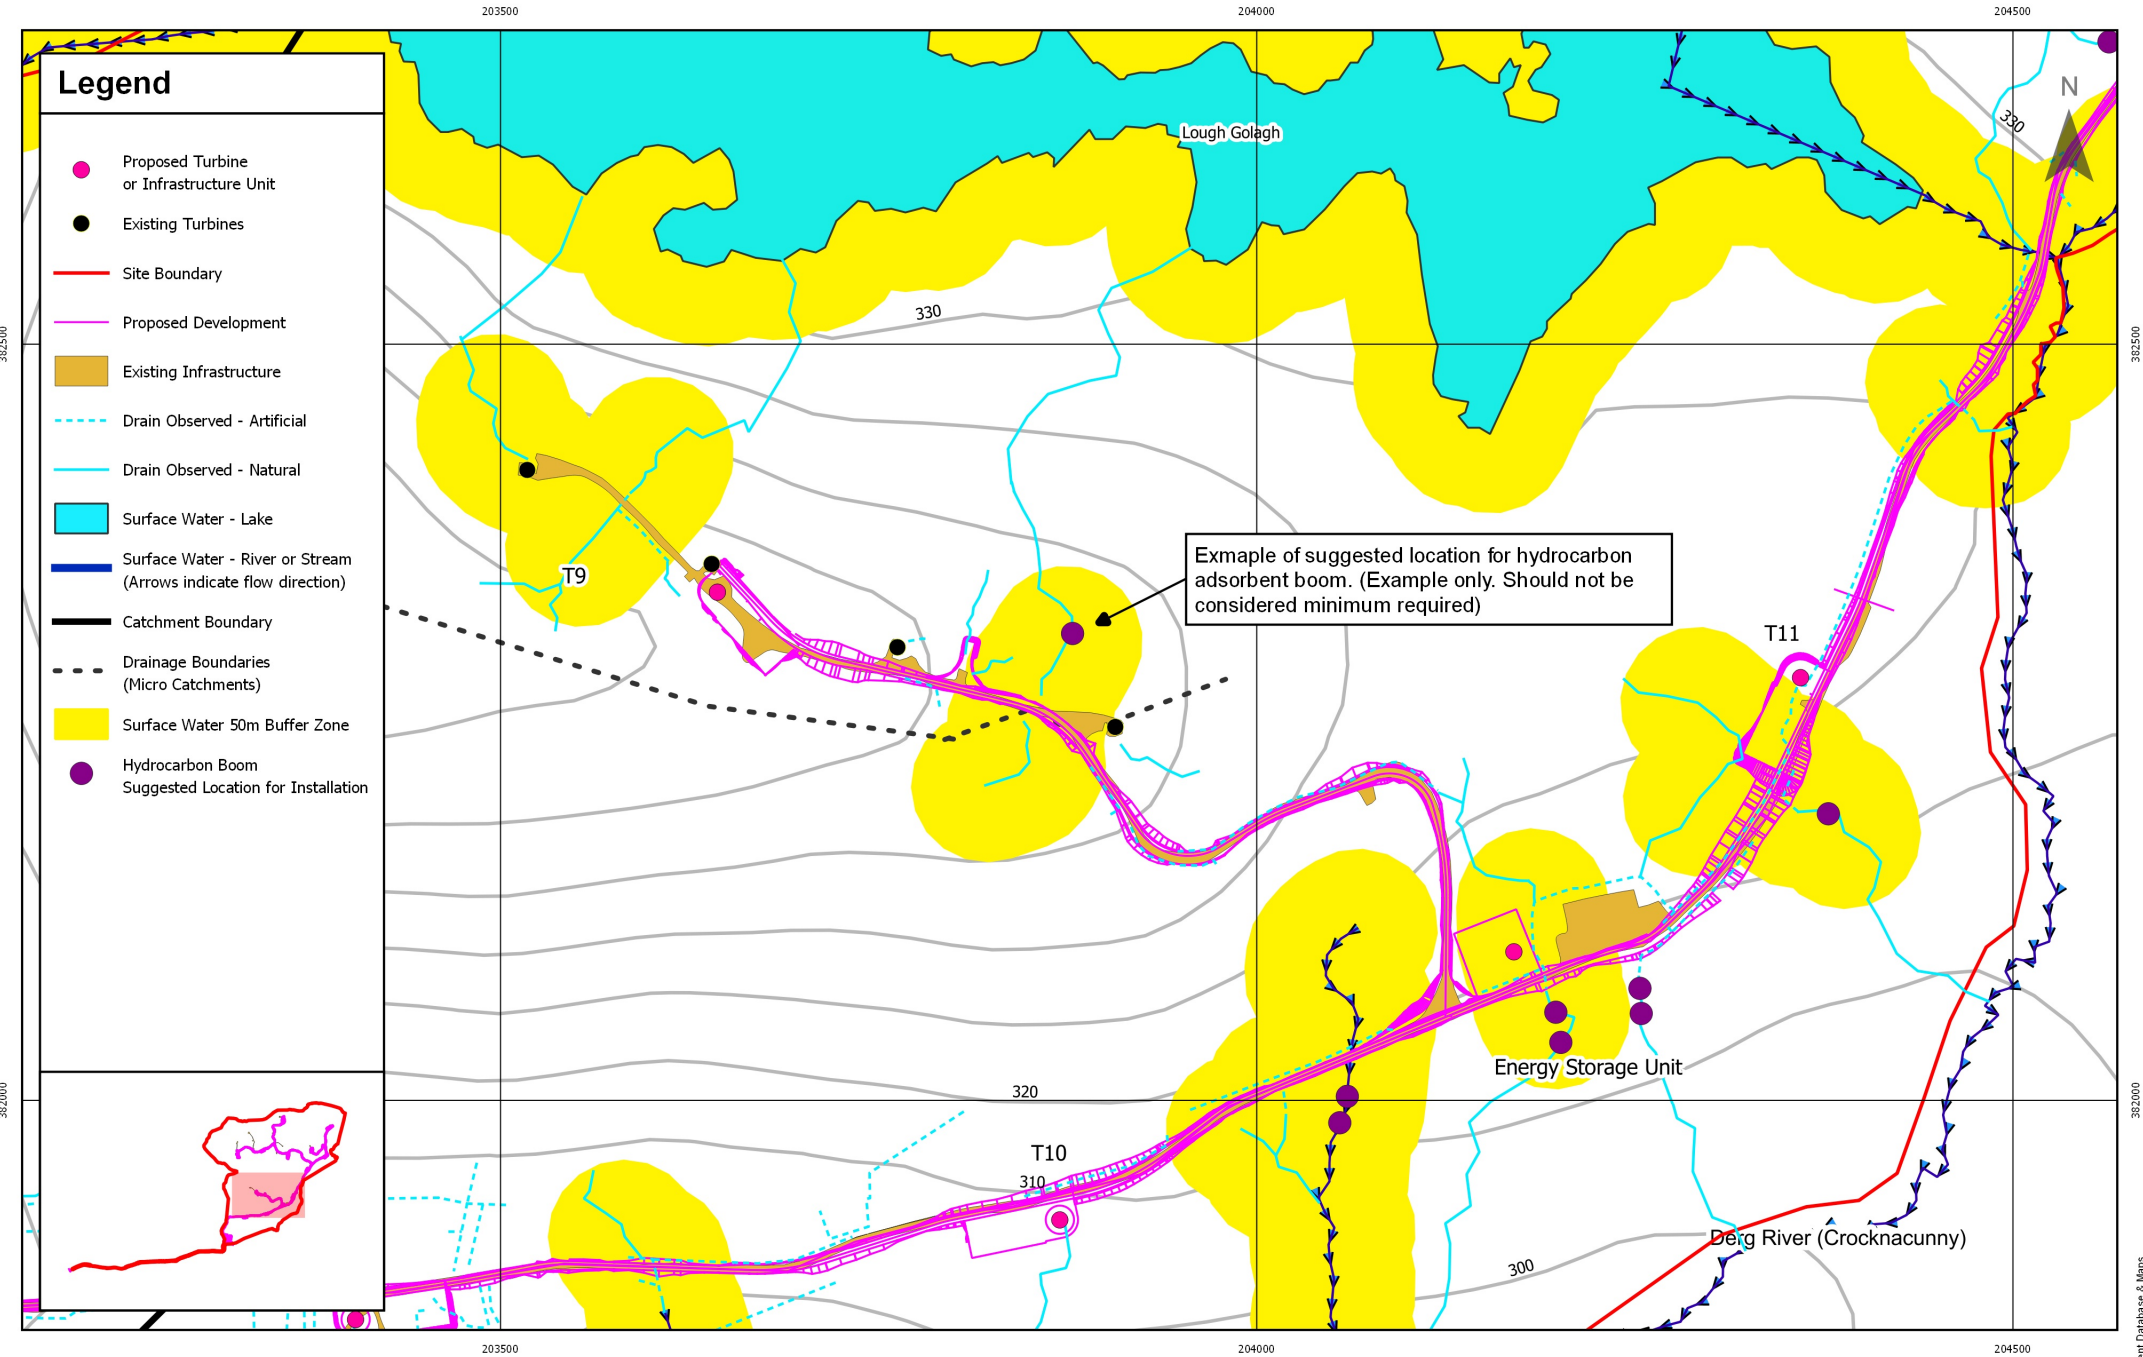

203500

204000

204500

Legend

- Proposed Turbine or Infrastructure Unit
- Existing Turbines
- Site Boundary
- Proposed Development
- Existing Infrastructure
- - - Drain Observed - Artificial
- Drain Observed - Natural
- Surface Water - Lake
- Surface Water - River or Stream (Arrows indicate flow direction)
- Catchment Boundary
- - - Drainage Boundaries (Micro Catchments)
- Surface Water 50m Buffer Zone
- Hydrocarbon Boom Suggested Location for Installation

Example of drainge feature which will require modification / rerouting.

Met Mast

T7

T8

Derg River (Crooknacunny)

T3

Lough Nabrackboy

N

Unna

Lough Golagh

Example of natural drainage channel which will require attenuation

T4

Derg River (Crooknacunny)

330

340

350

360

370

380

203500

204000

204500



Rev	Date	By	Comment
1	18/12/19	SK	

0 100 200 m

References:
Geological Services Ireland (GSI)
Environmental Protection Agency (EPA)

Barnesmore Windfarm Repowering
Technical Appeindix 9.9
Constraints - Tile D


Drawing Number:
3006-008

Datum:
TM65

Projection:
Irish Grid
TNM65

Scale @ A3:
1:5,000

Drawing Produced by:
Minerex Environmental Ltd.
www.minerex.ie

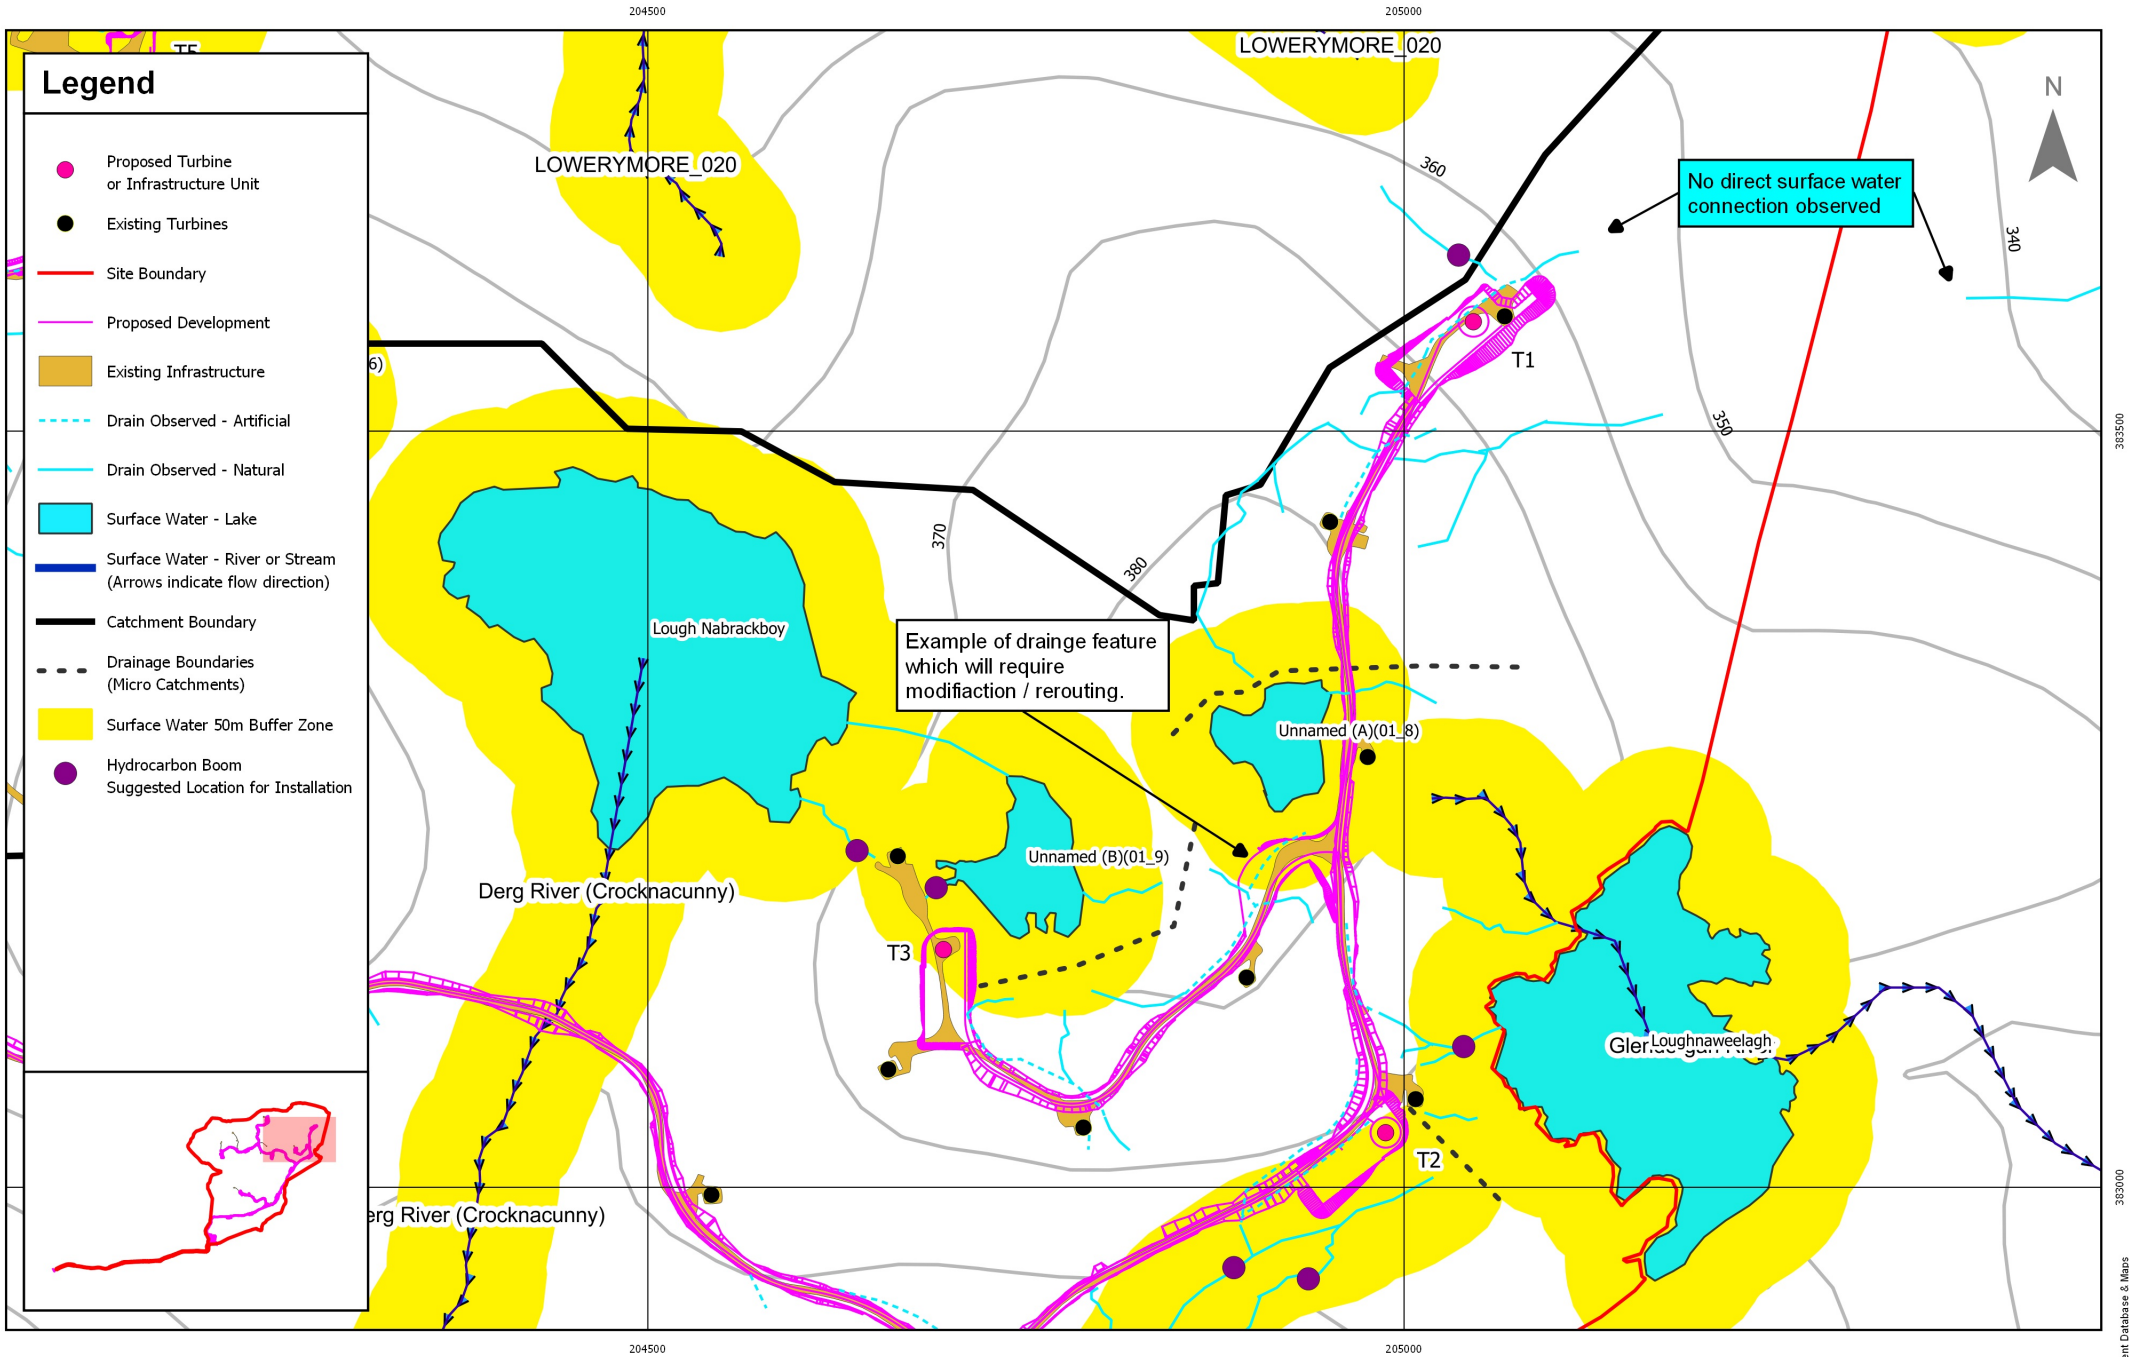



1	18/12/19	SK	
Rev	Date	By	Comment

0 100 200 m

References:
Geological Services Ireland (GSI)
Environmental Protection Agency (EPA)

Barnesmore Windfarm Repowering
Technical Appendix 9.9
Constraints - Tile E


Drawing Number:
3006-008


Scale: @ A3
1:5,000

Datum:
TM65

Projection:
Irish Grid
TNM65

Drawing Produced by
Minerex Environmental Ltd.
www.minerex.ie

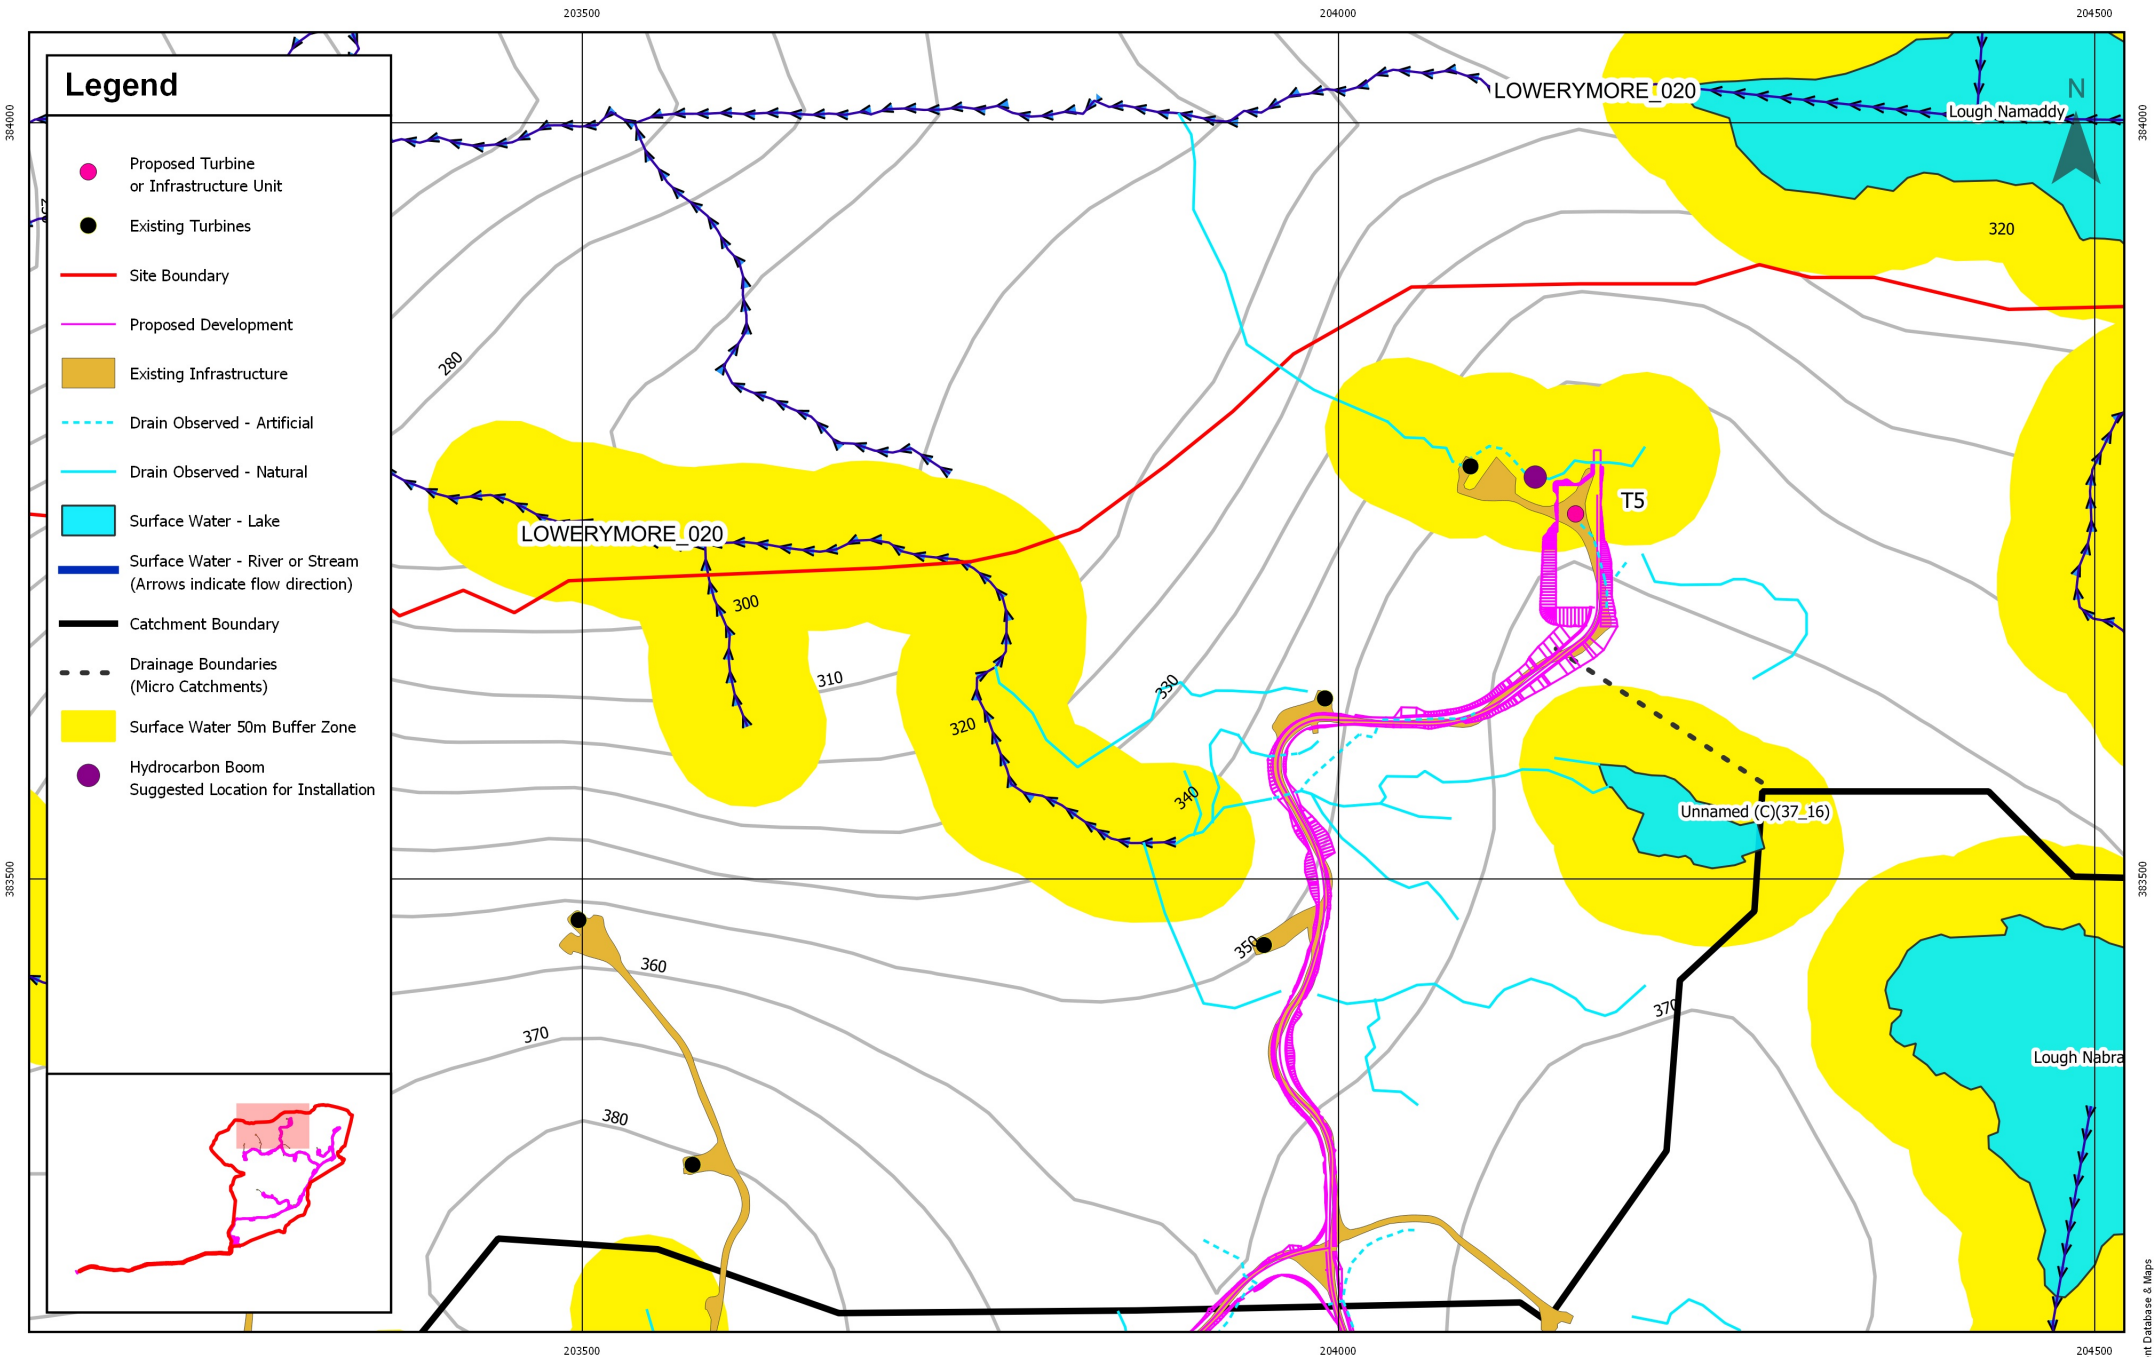

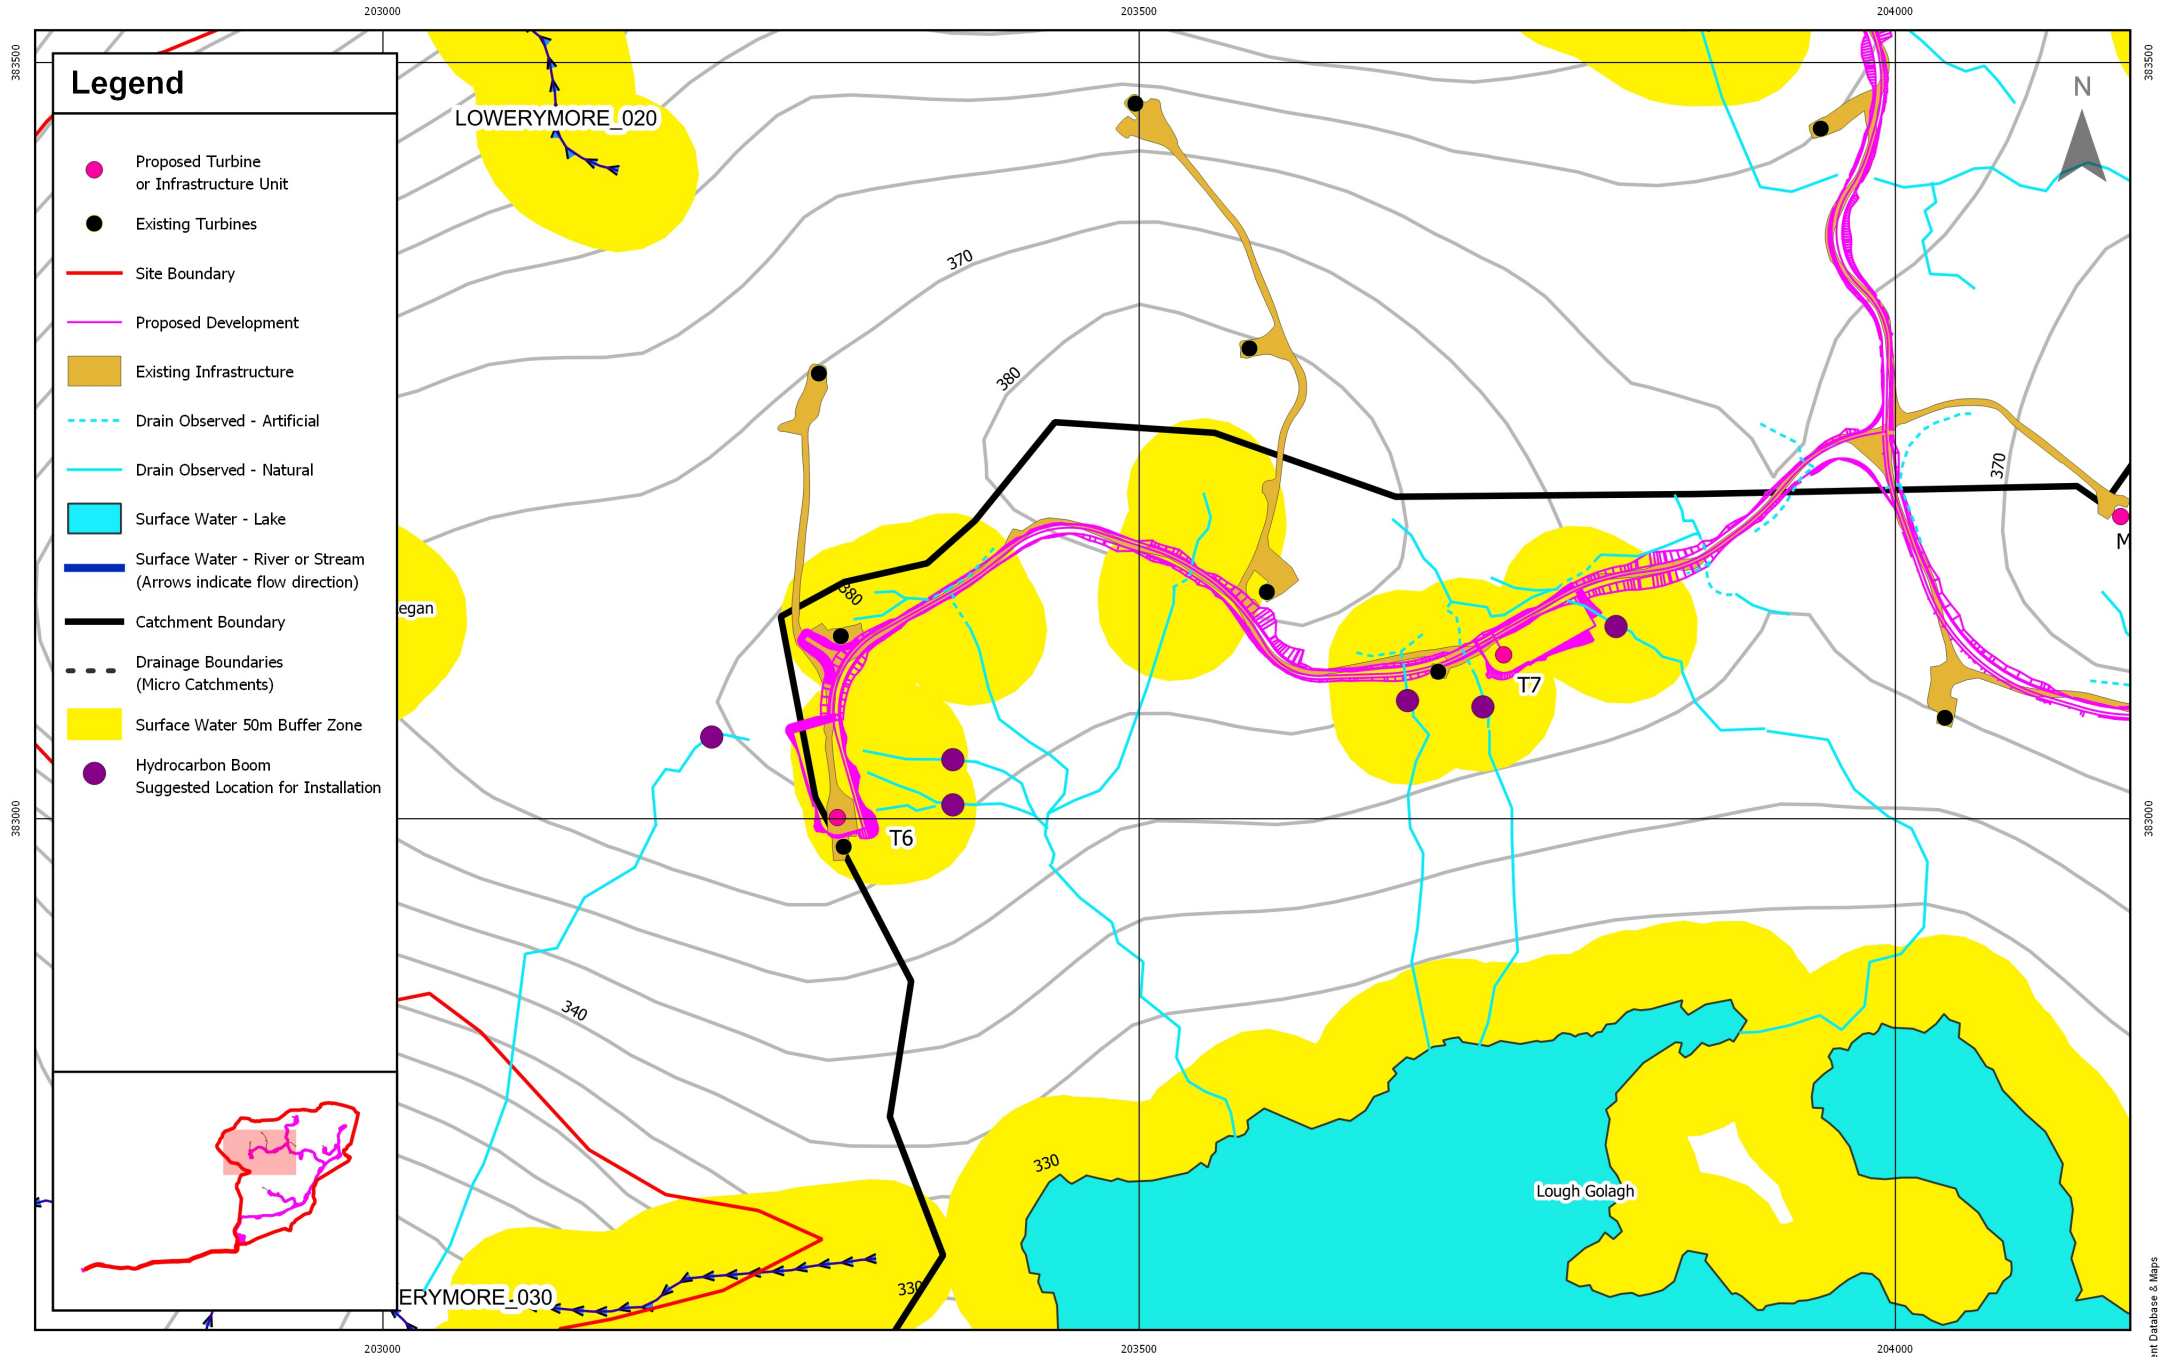

Rev	Date	By	Comment
1	18/12/19	SK	

References:
Geological Services Ireland (GSI)
Environmental Protection Agency (EPA)

Barnesmore Windfarm Repowering
Technical Appendix 9.9
Constraints - Tile G

Drwaing Number: 3006-008	Datum: TM65	Projection: Irish Grid TNM65
Scale @ A3: 1:5,000	Drawing Produced by: Minirex Environmental Ltd. www.minirex.ie	