



ISO A1 594mm x 841mm
 Project Management Initials: Designer: AF Checked: RG Approved: RG

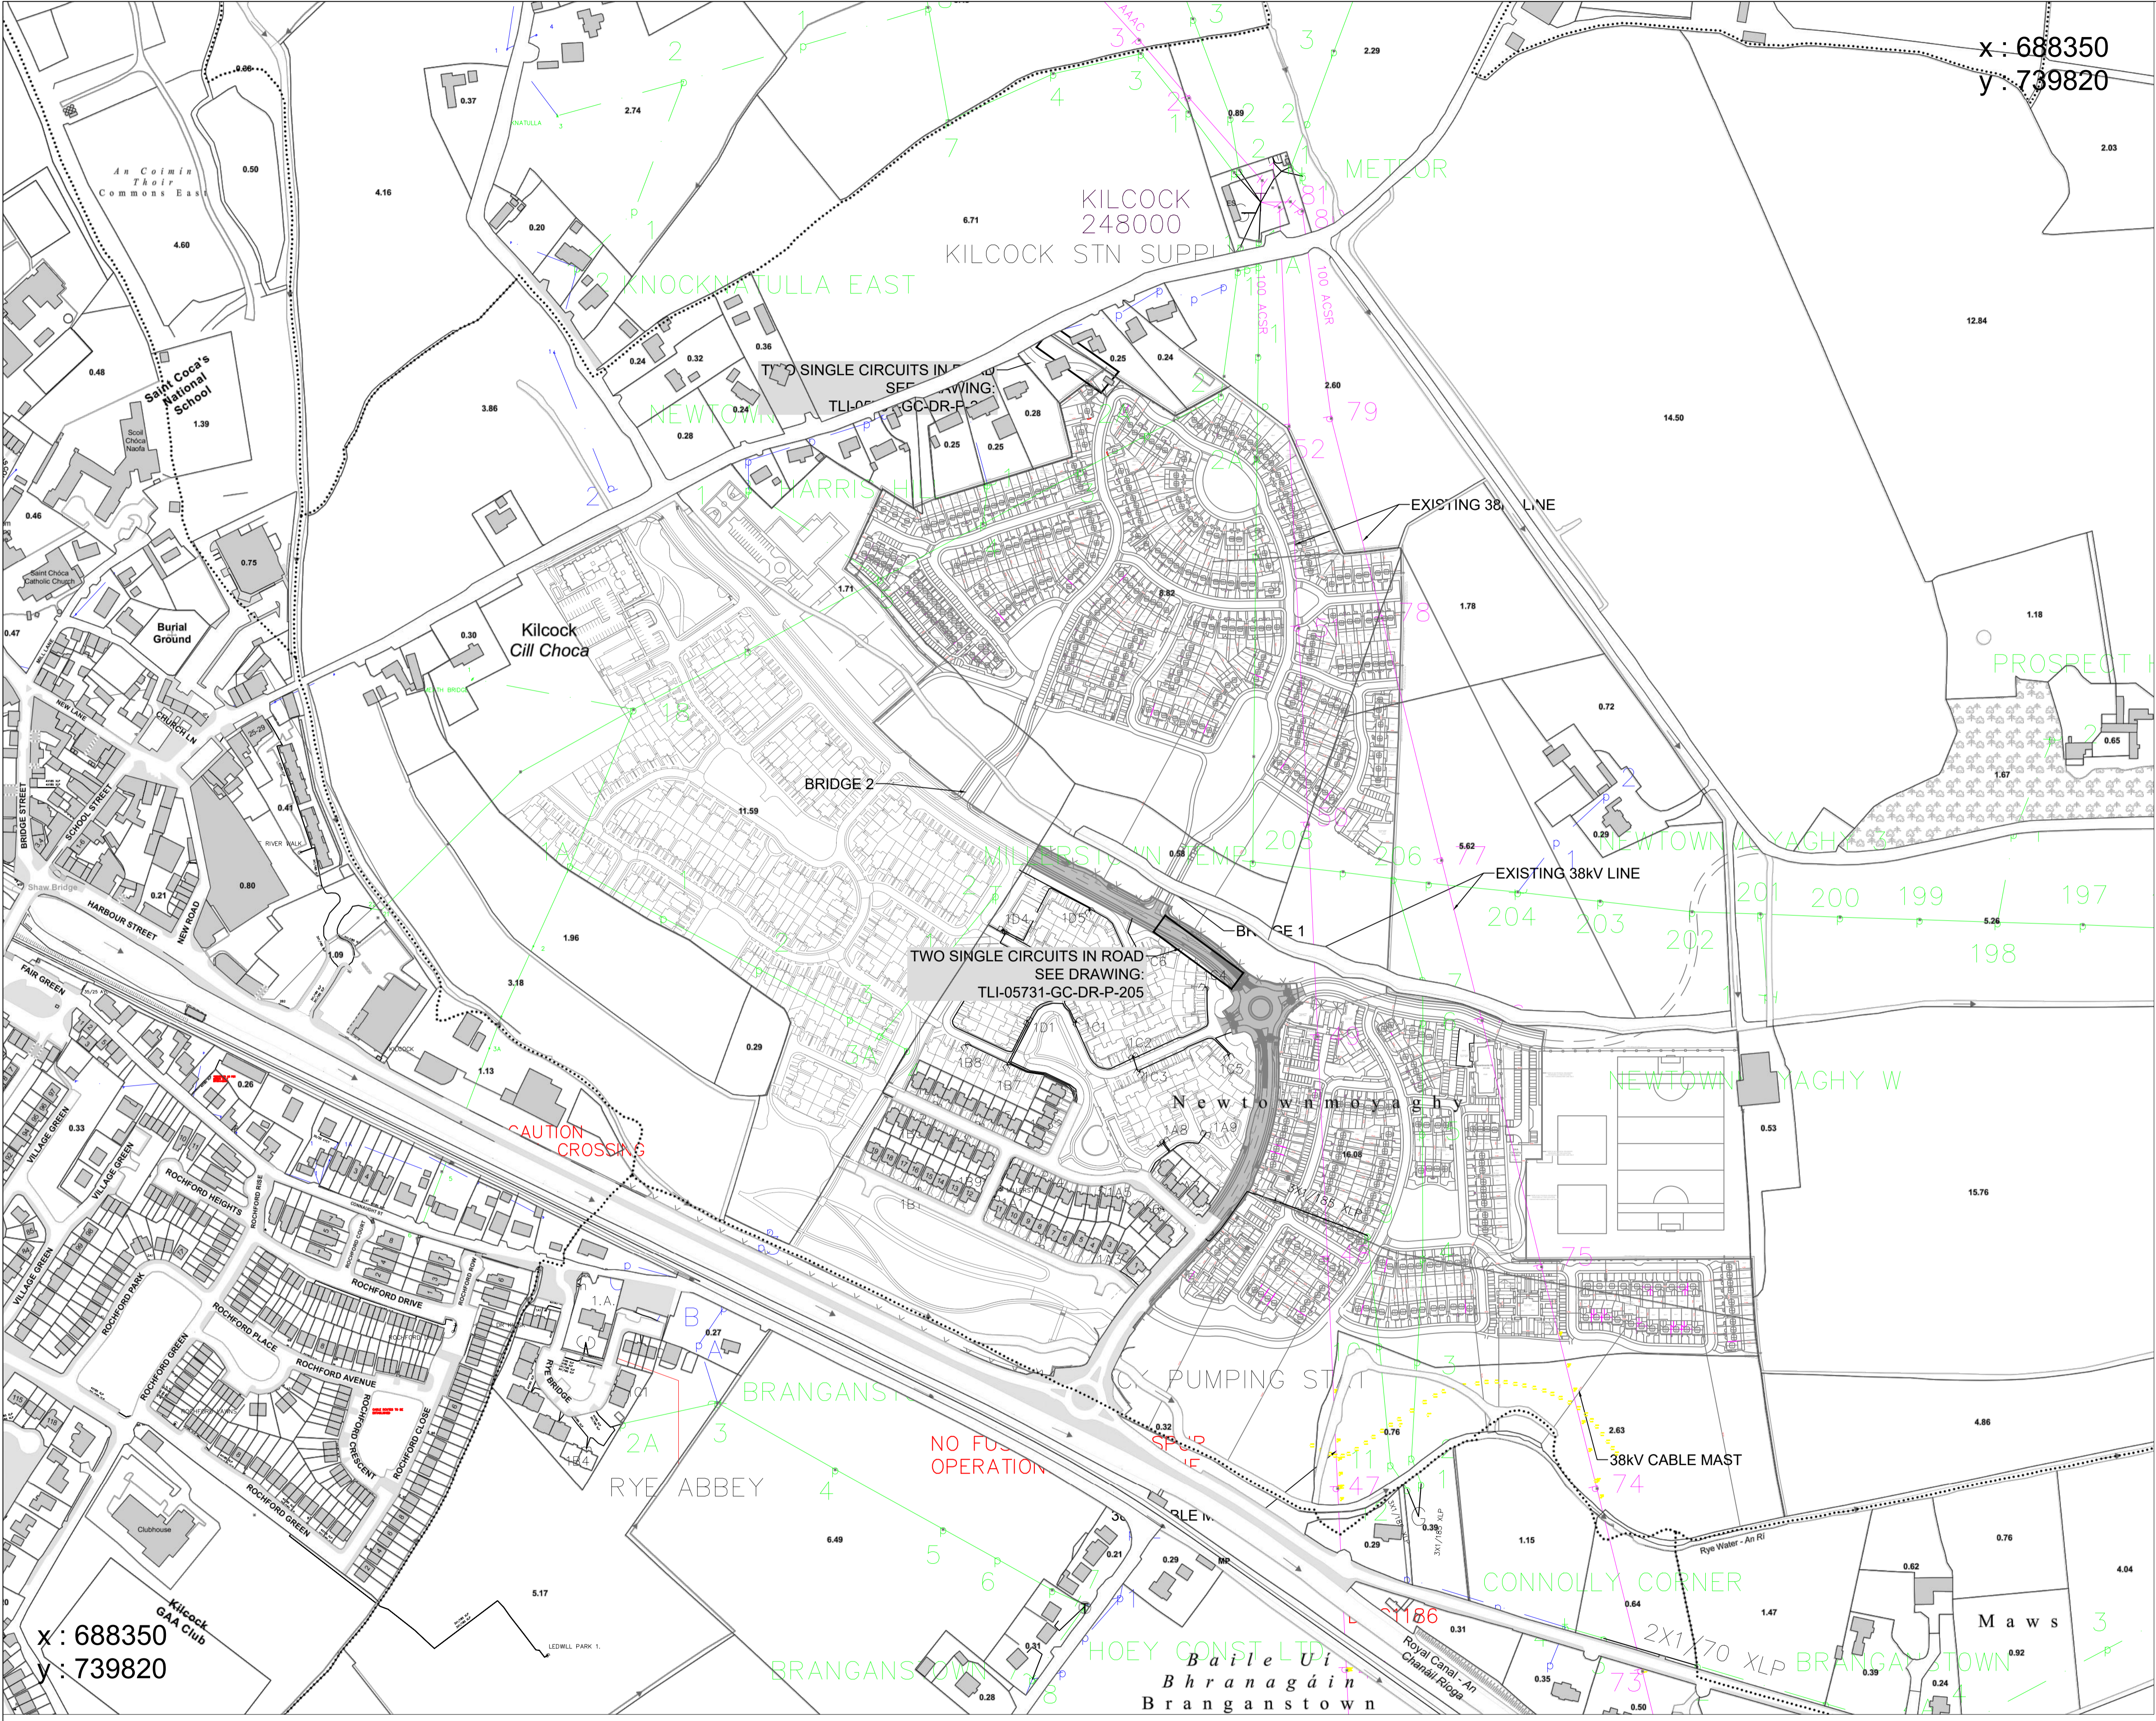

x : 688350
 y : 739820

x : 688350
 y : 739820

OVERALL SITE LAYOUT
 Scale: - 1:2,500

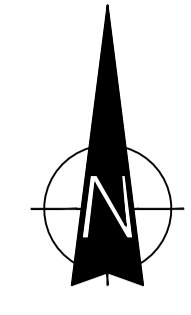

tli GROUP

Head Office
 Beenrigh,
 Abbeydorney,
 Tralee, Co. Kerry
 Ireland
 Tel: 00353 66 7135710

Regional Office
 Basepoint Business Centre
 Stroudley Road, Basingstoke,
 Hampshire,
 RG24 8UP, UK
 Tel: 00 44 1256406664

PROJECT
Kilcock SHD ESB Line

CLIENT



CONSULTANTS

NOTES: -

LEGEND: -

Existing 38kV OHL to be retired shown thus:	
Existing 10kV OHL	
Route shown thus:	

ISSUE/REVISION

NO	DATE	DESCRIPTION
P04	18.12.19	Issued For Information
P03	09.12.19	Issued For Information
P02	05.12.19	Issued For Information
P01	29.11.19	Issued For Information
I/R	DATE	DESCRIPTION

PROJECT NUMBER
05-731

SHEET TITLE
**Overall Site Layout
 Existing Route**

SHEET NUMBER
TLI-05731-GC-DR-P-200