




GROUND FLOOR PLAN

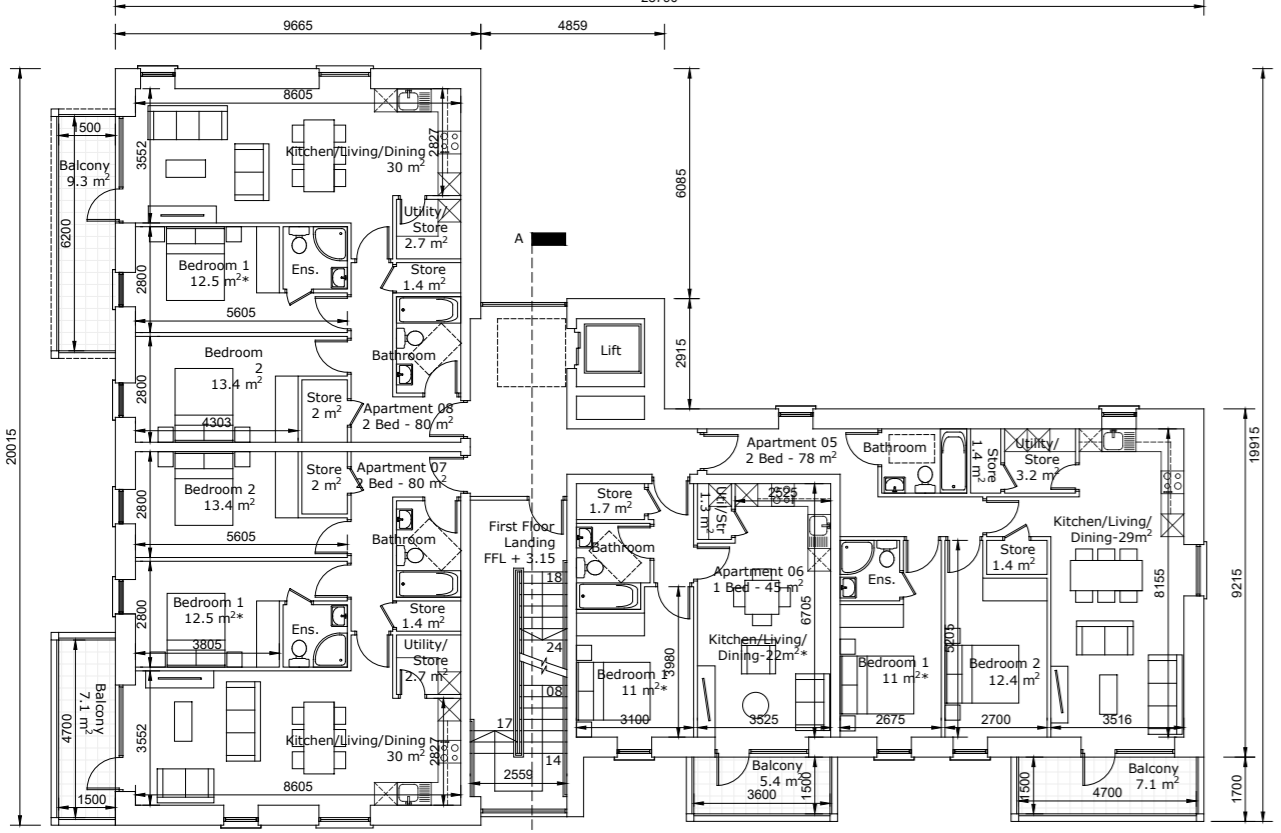

FIRST FLOOR PLAN

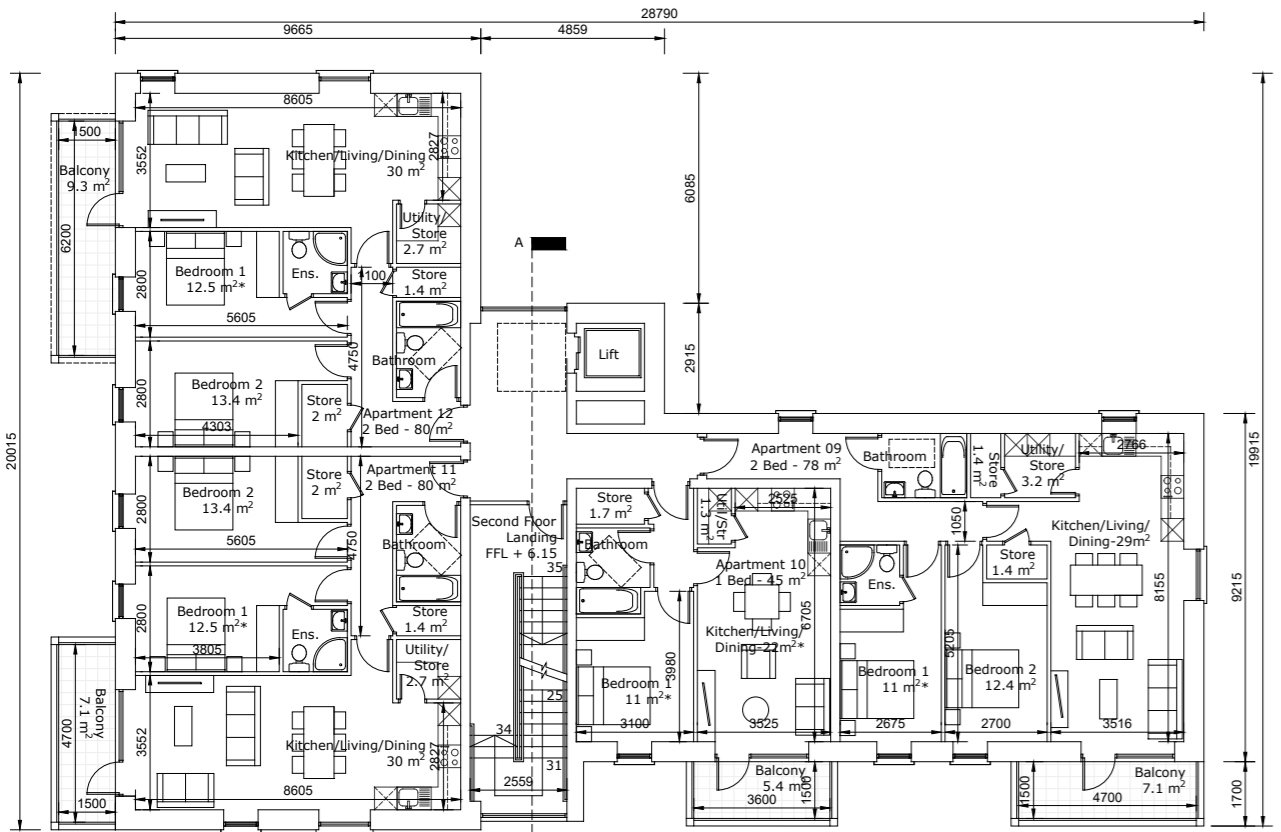

SECOND FLOOR PLAN

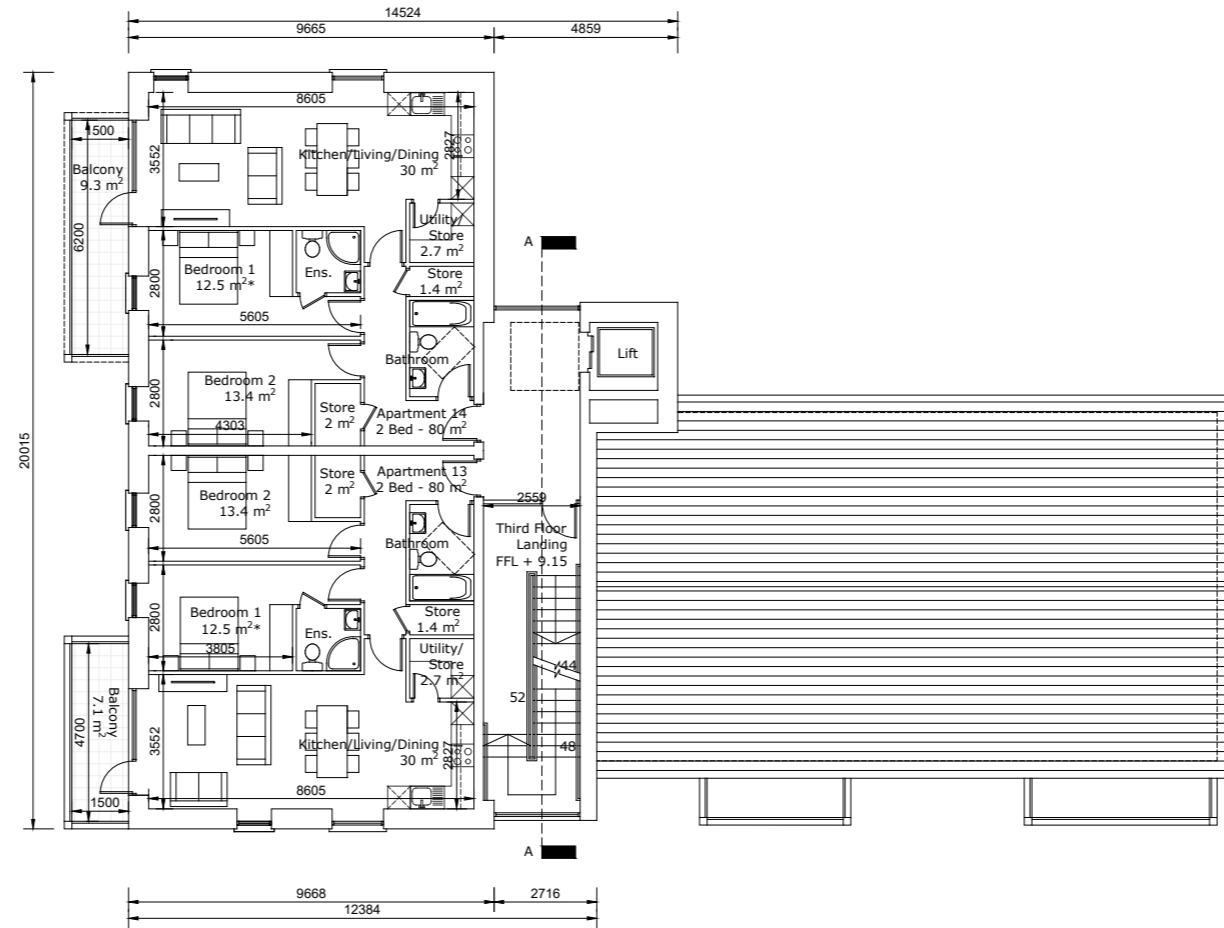


THIRD FLOOR PLAN



SOUTHWEST ELEVATION



NORTHEAST ELEVATION

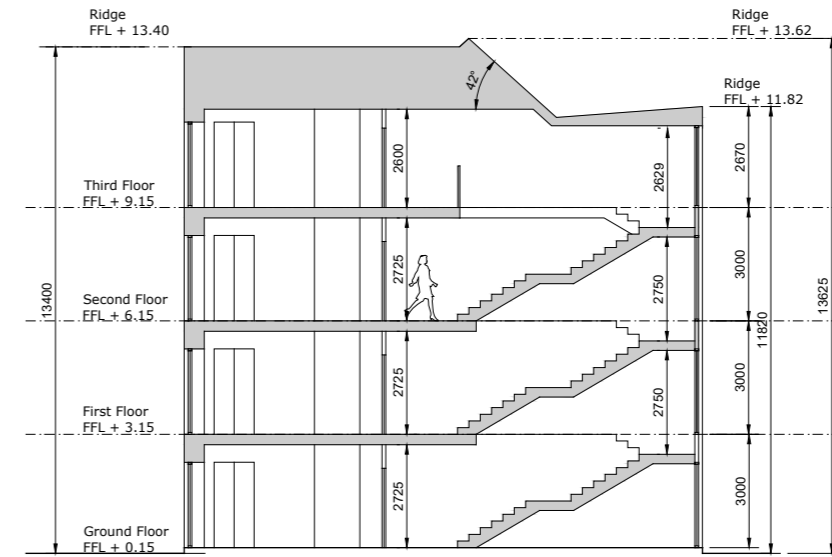

SECTION A-A



NORTHWEST ELEVATION




SOUTHEAST ELEVATION

- © This drawing is copyright.
- 1 Do not scale this drawing.
- 2 Errors and omissions to be immediately notified to Architect.
- 3 All dimensions to be checked on site.
- 4 To be read with relevant Engineers drawings.

**Notes:**

1. All dimensions in millimetres
- \* Variation up to 5%. Refer to DOHPLG Apartment Guidelines 2018

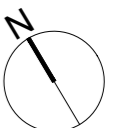

**Note on Finishes:**

Selected brick, zinc cladding and painted render where indicated on drawings.

Aluminium or PVC windows/doors. uPVC fascias and soffits.

Selected roof tiles or slates.

Balconies and supporting structure to be low-maintenance powder coated steel.

revisions description date ins

Apartment Block N1 Plans, Section & Elevations

1829 P APT-N1-100

scale 1:200@A2

date OCT19

drawn BF/AOL

checked PMV

client McGarrell Reilly Homes

job Newtownmoyaghy SHD

issue Planning

CONROY CROWE KELLY ARCHITECTS  
65 MERRION SQUARE  
DUBLIN 2

PHONE 66139901 FAX 6765715  
E-MAIL info@cck.ie