




GROUND FLOOR PLAN

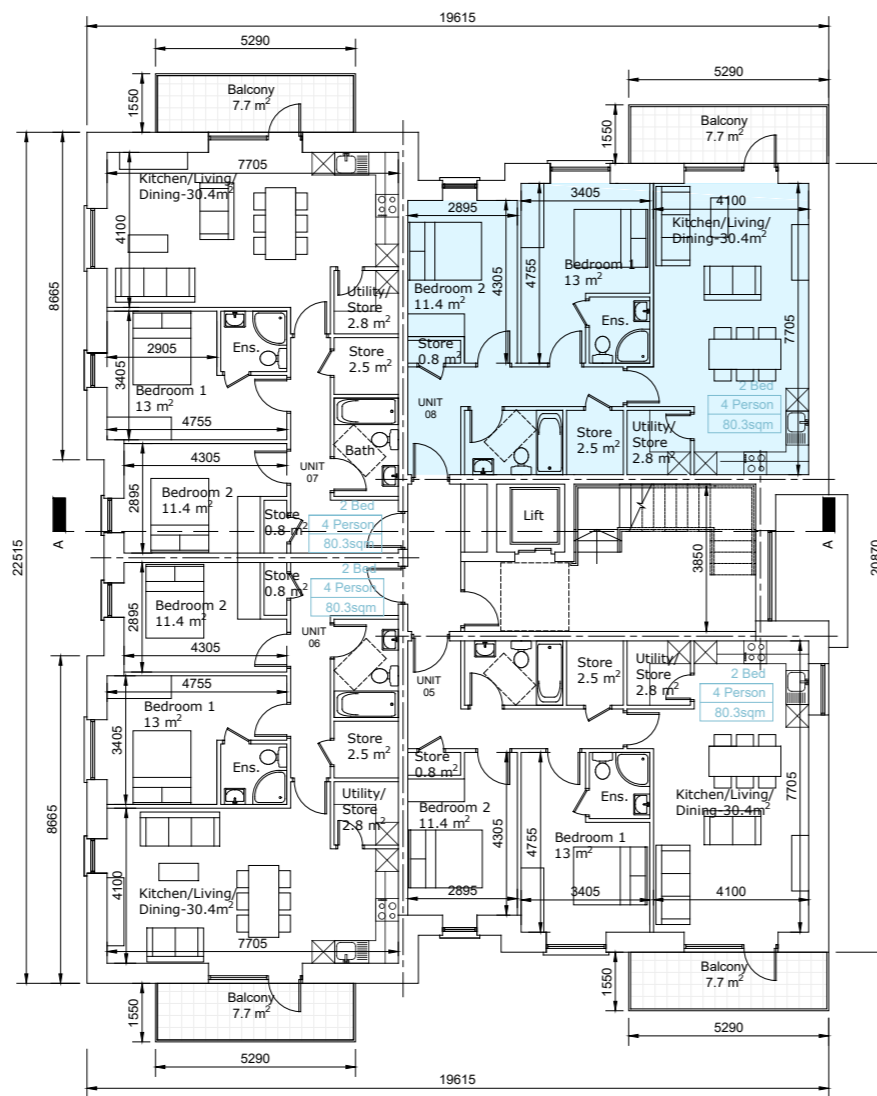

FIRST FLOOR PLAN

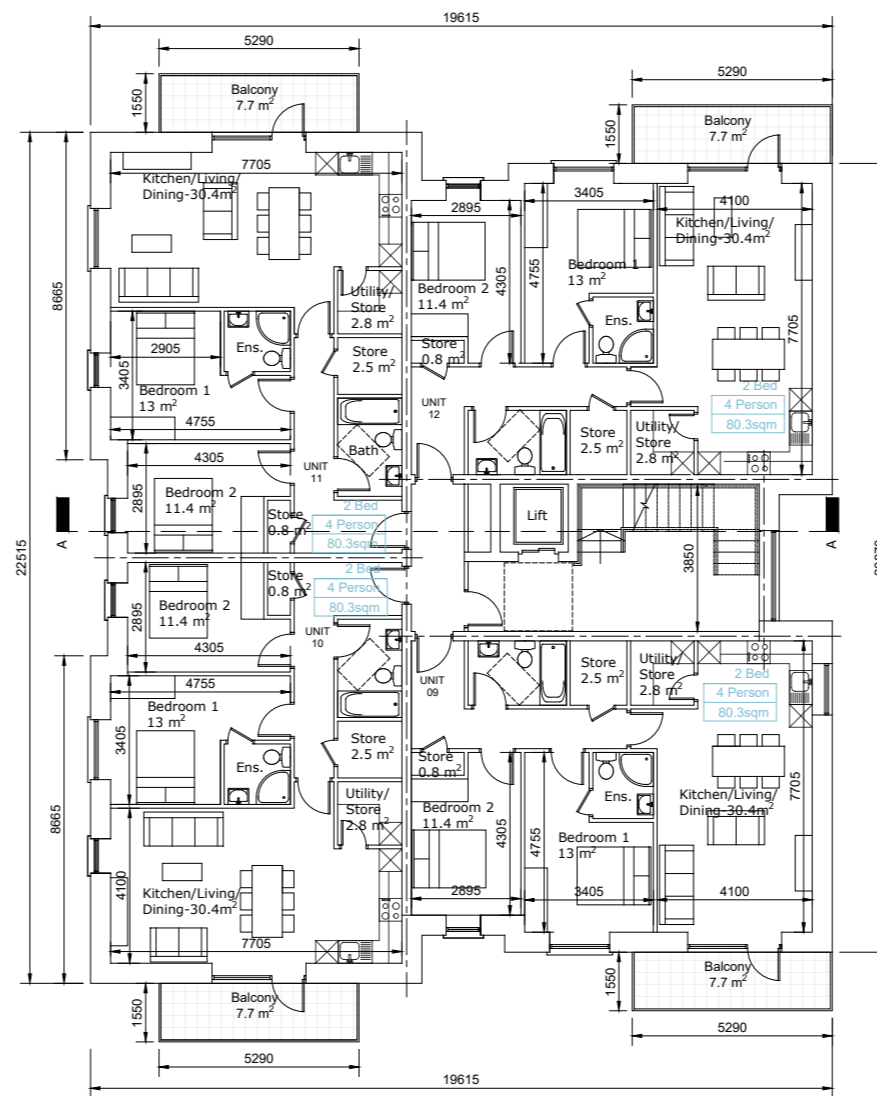

SECOND FLOOR PLAN

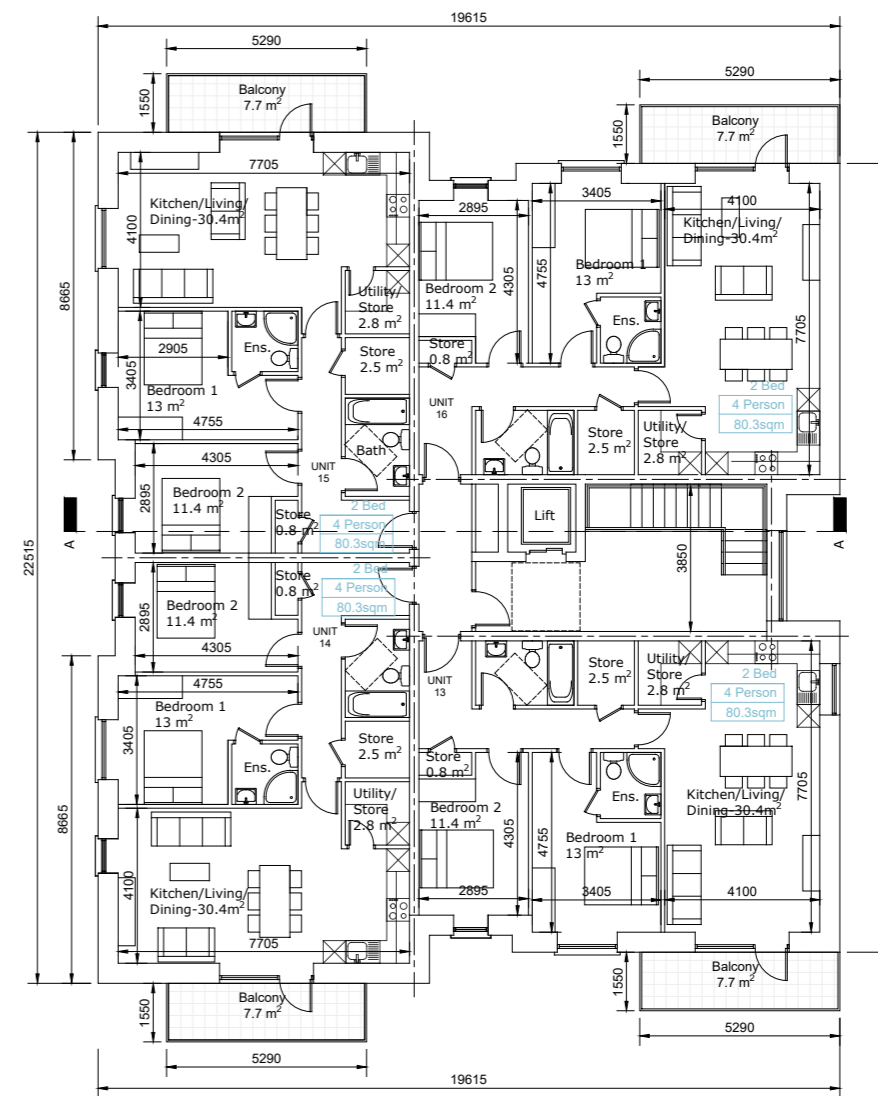


THIRD FLOOR PLAN



SOUTH ELEVATION



NORTH ELEVATION

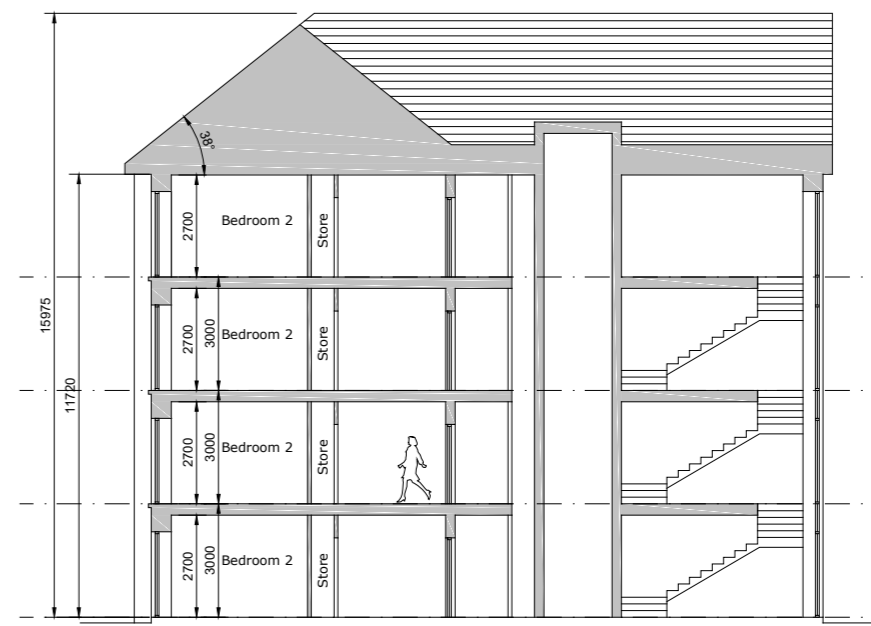

SECTION A-A



WEST ELEVATION




EAST ELEVATION

02 x 2 BED APARTMENT  
PART V UNITS HIGHLIGHTED IN BLUE

- © This drawing is copyright.
- 1 Do not scale this drawing.
- 2 Errors and omissions to be immediately notified to Architect.
- 3 All dimensions to be checked on site.
- 4 To be read with relevant Engineers drawings.

**Notes:**  
1. All dimensions in millimetres

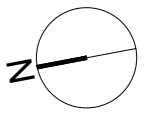

**Note on Finishes:**  
Selected brick, zinc cladding and painted render where indicated on drawings.  
Aluminium or PVC windows/doors.  
PVC fascias and soffits.  
Selected roof tiles or slates.  
Balconies and supporting structure to be low-maintenance powder coated steel.

|   |                    |                    |
|---|--------------------|--------------------|
| revisions                               | date               | ins                |
| description                             | 1829 P5 APT-N2-100 | drawing no.        |
| Apartment Block N2<br>Part V Allocation |                    | job                |
|   |                    | Newtownmoyaghy SHD |
|   |                    | scale              |
|   |                    | 1:200@A2           |
|   |                    | date               |
|   |                    | April '19          |
|   |                    | drawn              |
|   |                    | BF/AOL             |
|   |                    | checked            |
|   |                    | PMV                |

client  
McGarrell Reilly Homes

issue  
Planning

**CONROY CROWE KELLY ARCHITECTS**  
65 MERRION SQUARE  
DUBLIN 2

PHONE 6613990/1 FAX 6765715  
E-MAIL info@eck.ie