



FRONT ELEVATION

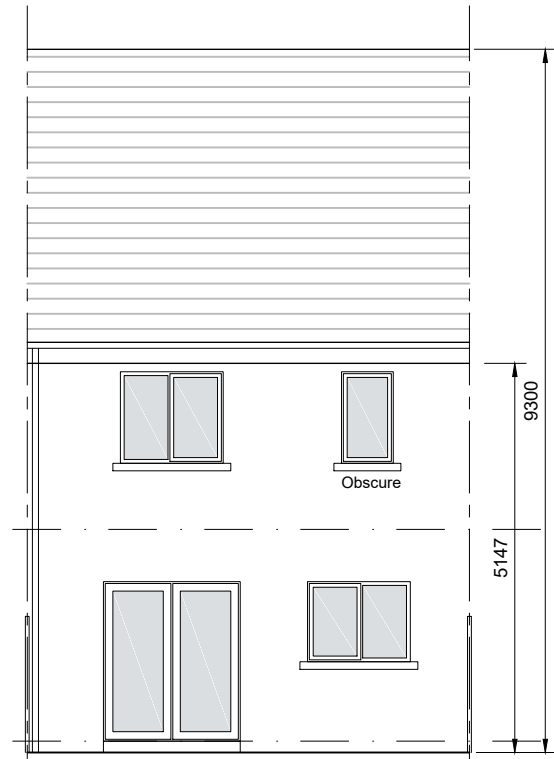

REAR ELEVATION

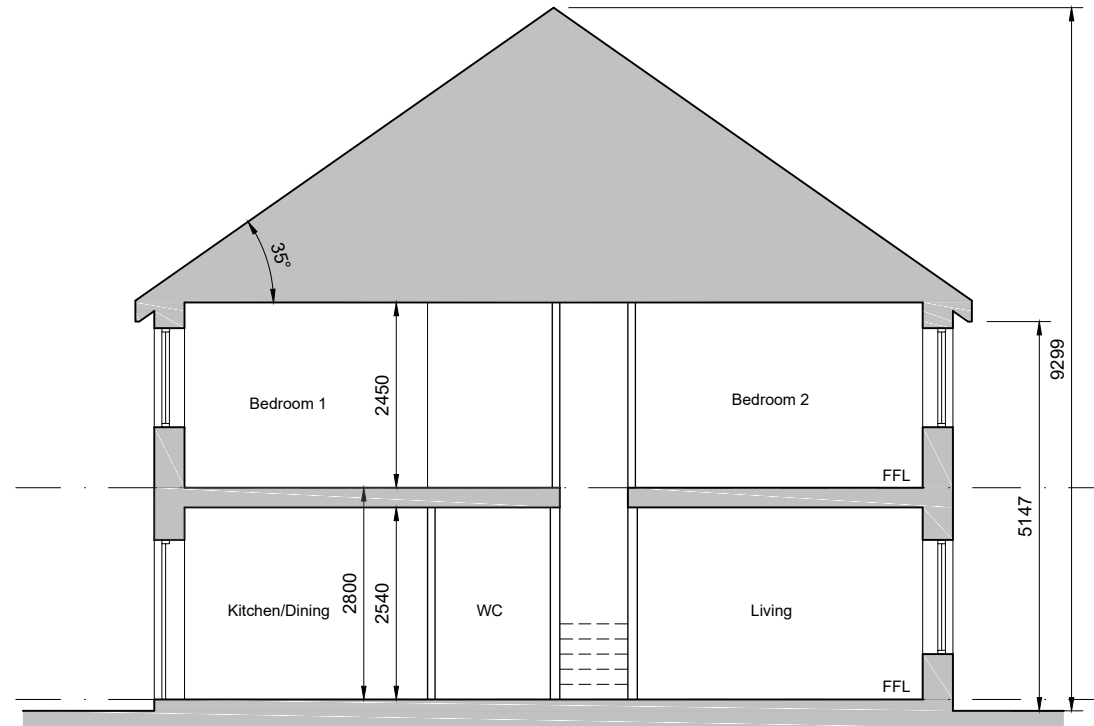

SECTION A-A

- © This drawing is copyright.
 1 Do not scale this drawing.
 2 Errors and omissions to be immediately notified to Architect.
 3 All dimensions to be checked on site.
 4 To be read with relevant Engineers drawings.

- Notes:**
- All dimensions in millimetres
 - No north point shown as orientation varies. See site layout plan.
 - This Housetype may be handed. See site layout plan.

- External Finishes:**
- Roof:**
Clay or concrete tiles with solar thermal or photovoltaic panels subject to orientation and detailed design
- Walls:**
Painted render finish and/or Selected facing brick
- Windows:**
uPVC or timber framed
Obscure
- Gutters/downpipes:**
uPVC or aluminium
- Front Door:**
Selected coloured composite or painted timber door with fanlight and/or sidelight and/or glazed light in leaf
- Front Door Canopy:**
Tiled roof on timber framing

revisions	date	inls
description		
Housetype B		
Plans, Section & Elevations		
job		scale
Newtownmoyaghy SHD		100@A3
		date
		NOV '19
		drawn
		JB
		checked
		PMV
client		
McGarrell Reilly Homes		
issue		
Planning		
CONROY CROWE KELLY ARCHITECTS & URBAN DESIGNERS 65 MERRION SQUARE DUBLIN 2 phone 01 6613990 fax 01 6765715 email info@cck.ie		