


Ground Floor Plan
56 sq.m
111 sq.m Total




First Floor Plan
55 sq.m

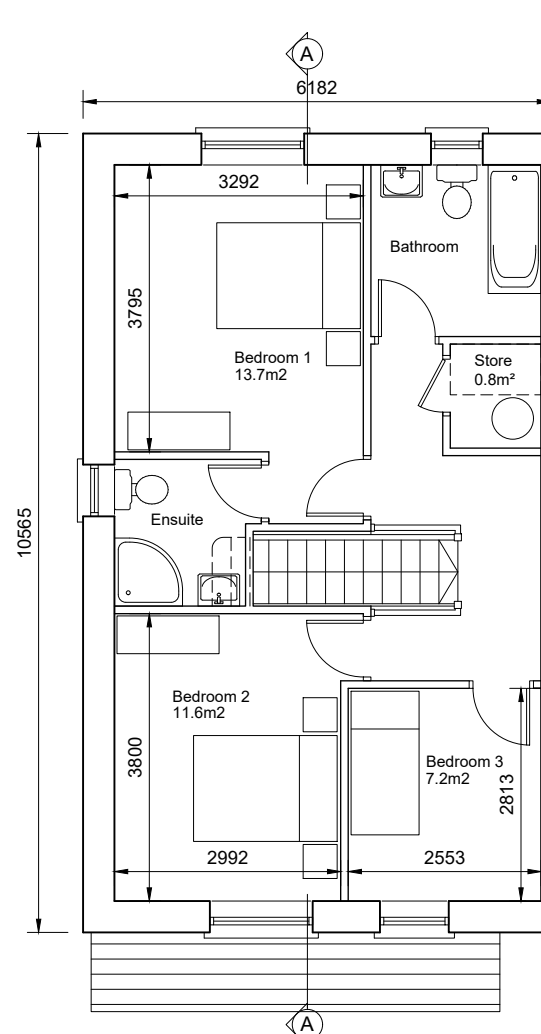


FRONT ELEVATION



REAR ELEVATION

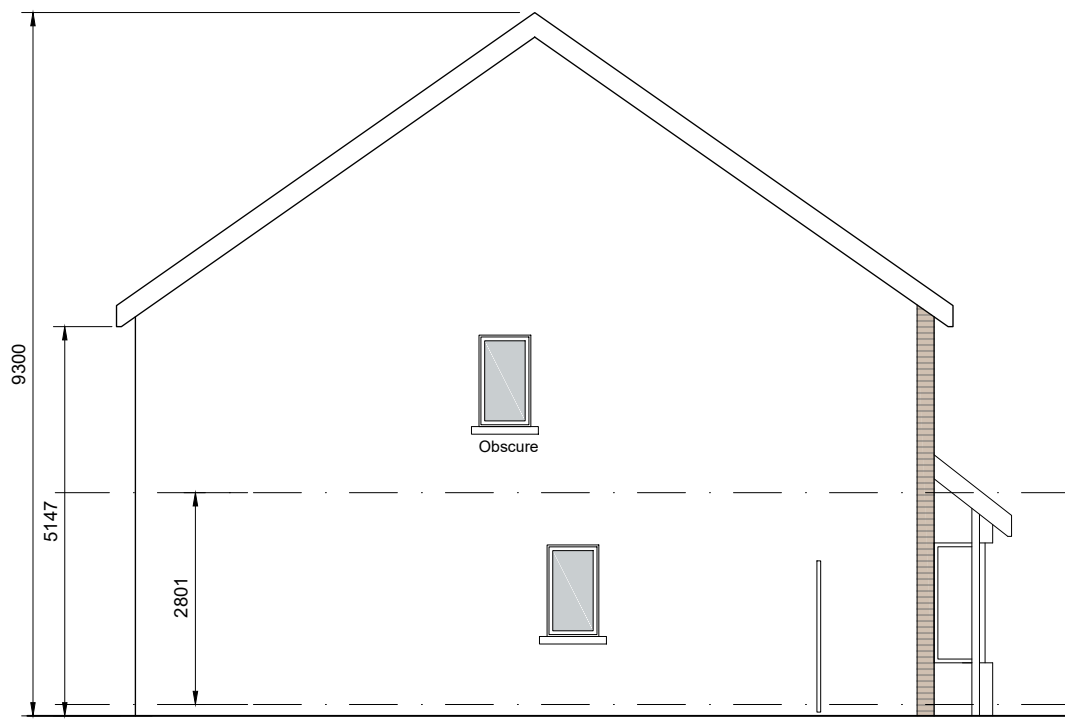

SIDE ELEVATION

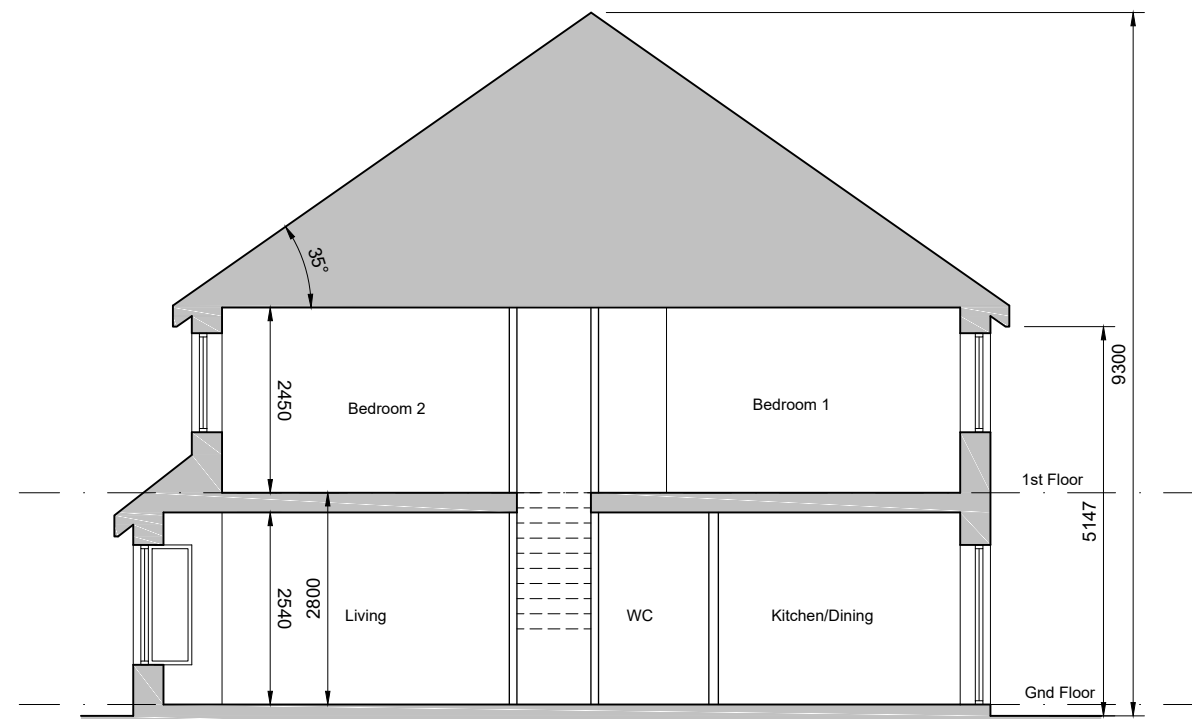

SECTION A-A

- © This drawing is copyright.
1 Do not scale this drawing.
2 Errors and omissions to be immediately notified to Architect.
3 All dimensions to be checked on site.
4 To be read with relevant Engineers drawings.

- Notes:**
- All dimensions in millimetres
 - No north point shown as orientation varies. See site layout plan.
 - This Housetype may be handed. See site layout plan.

- External Finishes:**
- Roof:**
Clay or concrete tiles with solar thermal or photovoltaic panels subject to orientation and detailed design
- Walls:**
Painted render finish and/or Selected facing brick
- Windows:**
uPVC or timber framed
- Gutters/downpipes:**
uPVC or aluminium
- Front Door:**
Selected coloured composite or painted timber door with fanlight and/or sidelight and/or glazed light in leaf
- Front Door Canopy:**
Tiled roof on timber framing

revisions	date	inls
description		
Housetype B2		
Plans, Section & Elevations		
job		scale
Newtownmoyaghy SHD		100@A3
client		date
McGarrell Reilly Homes		NOV '19
issue		drawn
Planning		BF
checked		PMV
<p>CONROY CROWE KELLY ARCHITECTS & URBAN DESIGNERS</p> <p>65 MERRION SQUARE DUBLIN 2</p> <p>phone 01 6613990 fax 01 6765715 email info@cck.ie</p>		