




Ground Floor
63.5 m²
Total Floor Area 125.5 m²

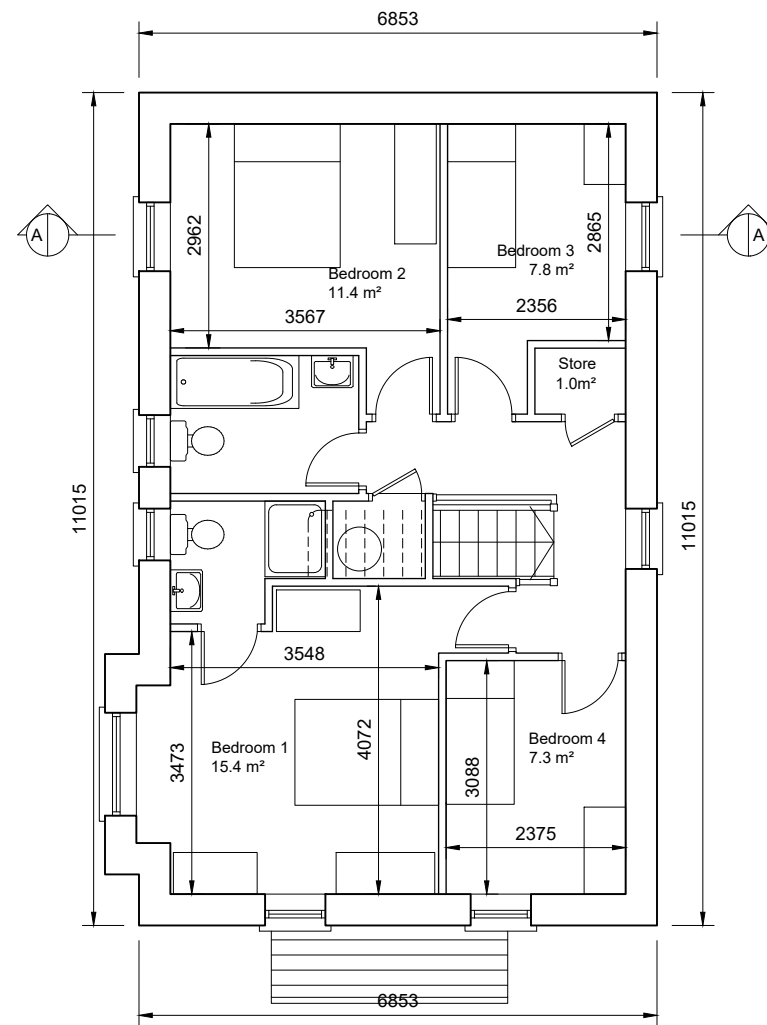

First Floor
62 m²

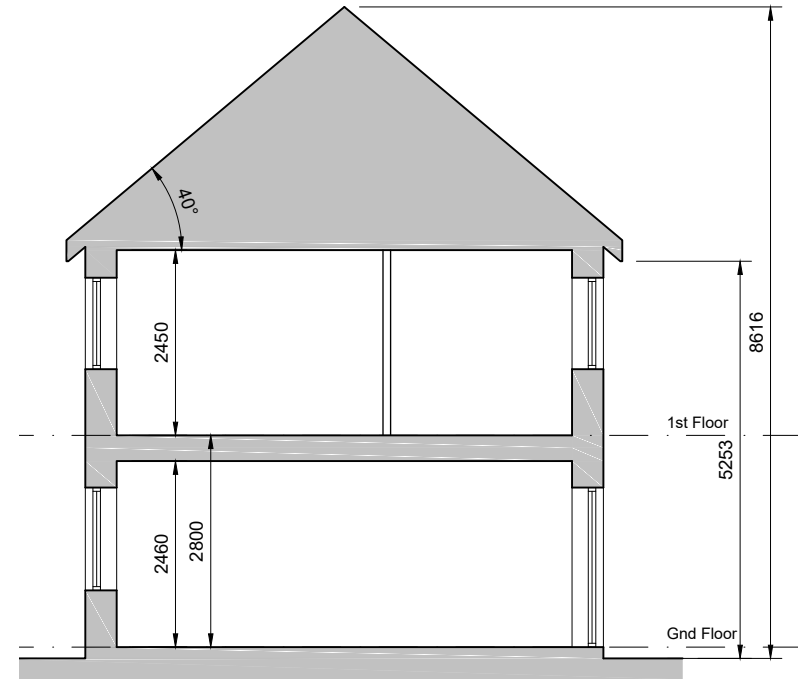


SECTION A-A

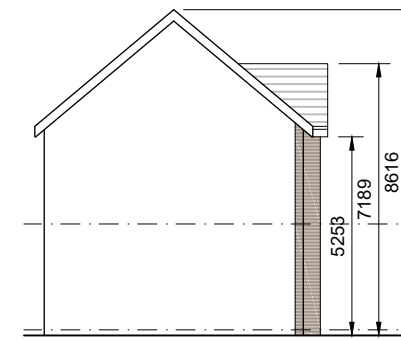


GABLE ELEVATION
(1:200)



FRONT ELEVATION

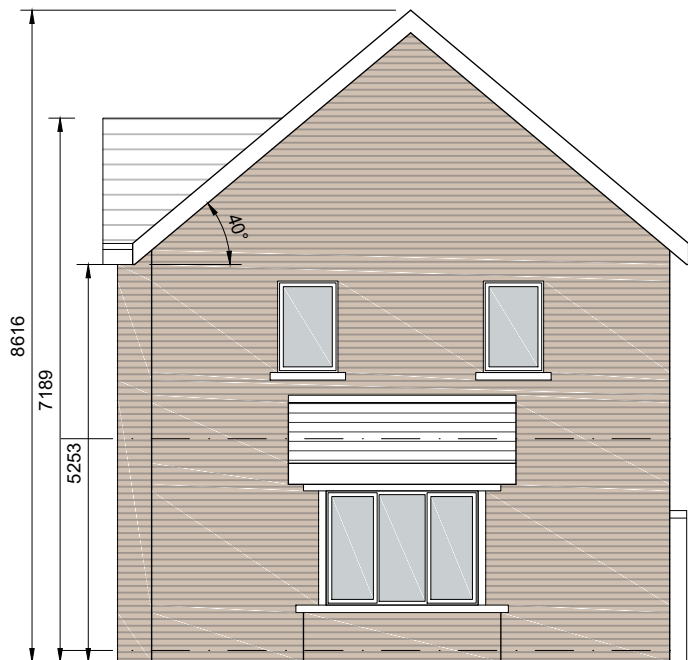

GABLE ELEVATION

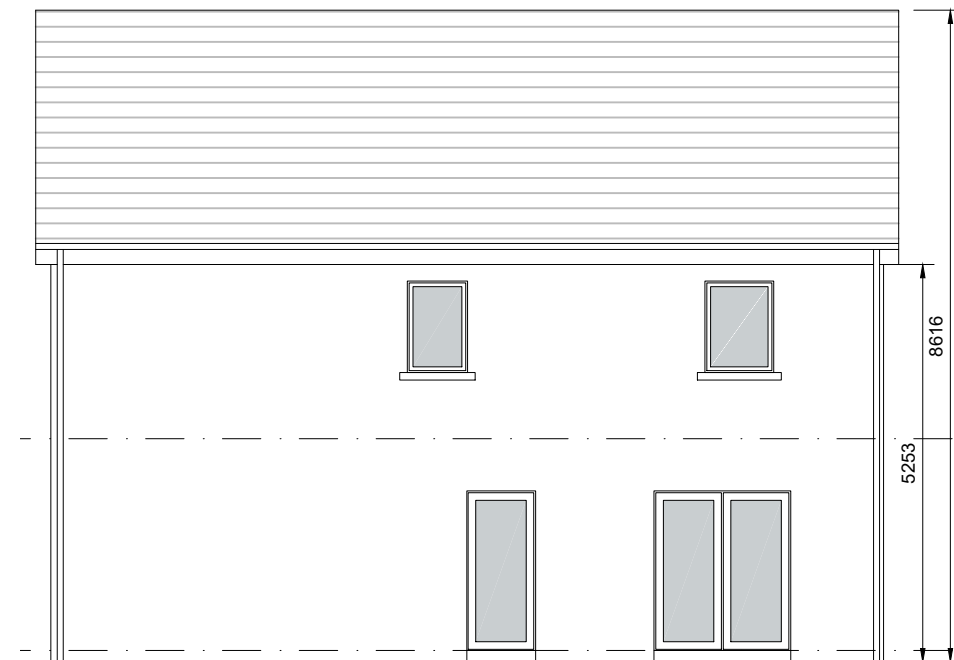

REAR ELEVATION

- © This drawing is copyright.
1 Do not scale this drawing.
2 Errors and omissions to be immediately notified to Architect.
3 All dimensions to be checked on site.
4 To be read with relevant Engineers drawings.

Notes:

- All dimensions in millimetres
- No north point shown as orientation varies. See site layout plan.
- This Housetype may be handed. See site layout plan.

External Finishes:

Roof:
Clay or concrete tiles with solar thermal or photovoltaic panels subject to orientation and detailed design

Walls:
Painted render finish and/or
Selected facing brick

Windows:
uPVC or timber framed

Gutters/downpipes:
uPVC or aluminium

Front Door:
Selected coloured composite or painted timber door with fanlight and/or sidelight and/or glazed light in leaf

Front Door Canopy:
Tiled roof on timber framing

revisions date ins

description

Housetype E

Plans, Section & Elevations

job scale

Newtownmoyaghy SHD 100/200@A3

date NOV '19

drawn COS

checked

PMV

client

McGarrell Reilly Homes

issue

Planning

CONROY CROWE KELLY
ARCHITECTS & URBAN DESIGNERS

65 MERRION SQUARE
DUBLIN 2

phone 01 6613990 fax 01 6765715
email info@cck.ie

drawing no. 1829 P-E-100
10/18/19 - Associate - Planner - Senior Architectural Designer