




Ground Floor
67.8sqm
Total Floor Area 126m²

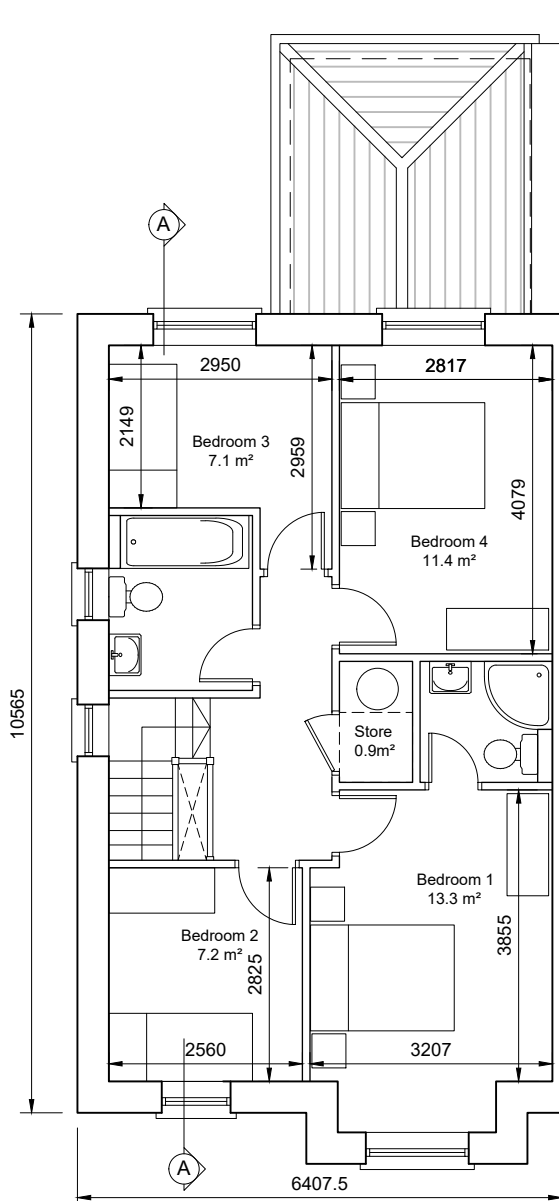

First Floor
58.5sqm

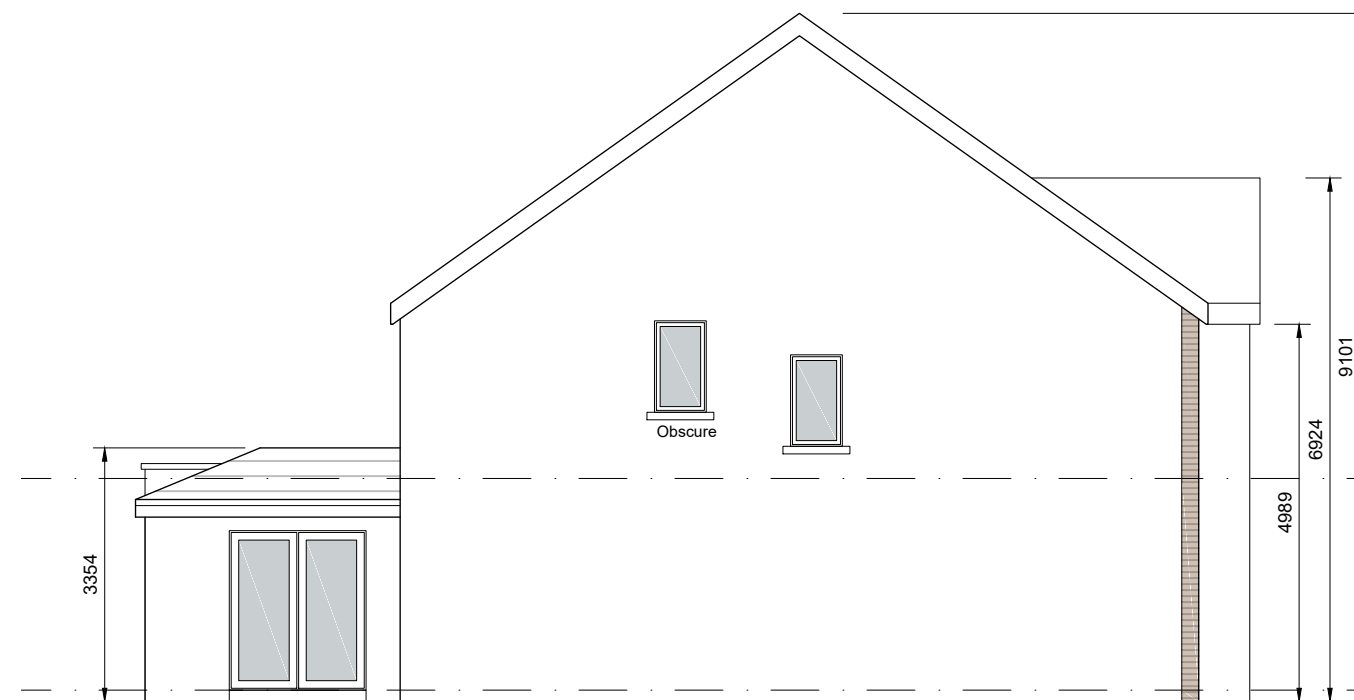

GABLE ELEVATION

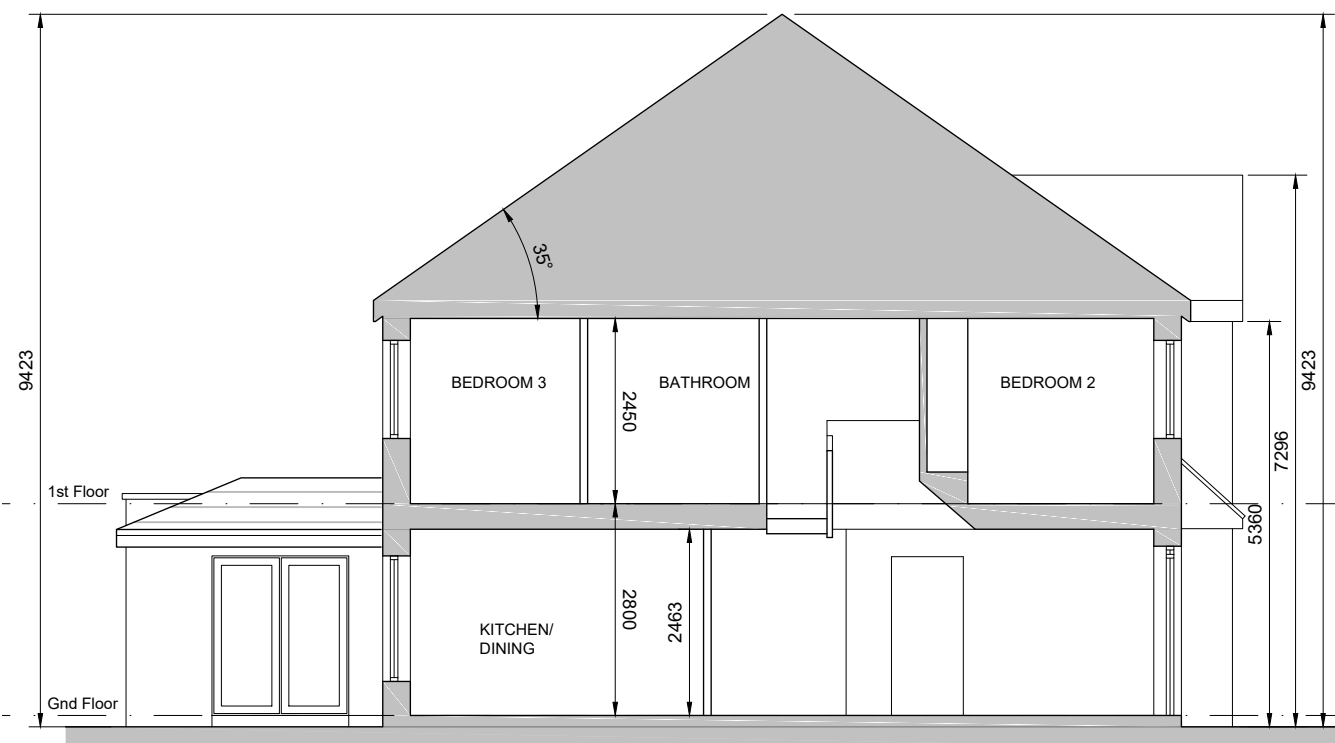

SECTION A-A



FRONT ELEVATION



REAR ELEVATION

- © This drawing is copyright.
 1 Do not scale this drawing.
 2 Errors and omissions to be immediately notified to Architect.
 3 All dimensions to be checked on site.
 4 To be read with relevant Engineers drawings.

Notes:

- All dimensions in millimetres
- No north point shown as orientation varies. See site layout plan.
- This Housetype may be handed. See site layout plan.

External Finishes:

Roof:
Fibre-cement slates.

Walls:
Painted render finish
Selected facing brick

Windows:
uPVC or timber framed

Gutters/downpipes:
uPVC or aluminium

Front Door:
Selected coloured composite or painted timber door with fanlight and/or sidelight and/or glazed light in leaf

Front Door Canopy:
Tiled roof on timber framing

revisions	date	inls
description		
Housetype G		
Plans, Section & Elevations		
job		
Newtownmoyaghy SHD		
client		
McGarrell Reilly Homes		
issue		
Planning		
CONROY CROWE KELLY ARCHITECTS & URBAN DESIGNERS 65 MERRION SQUARE DUBLIN 2 phone 01 6613990 fax 01 6765715 email info@cck.ie		