


REAR ELEVATION




FRONT ELEVATION




SECTION B-B

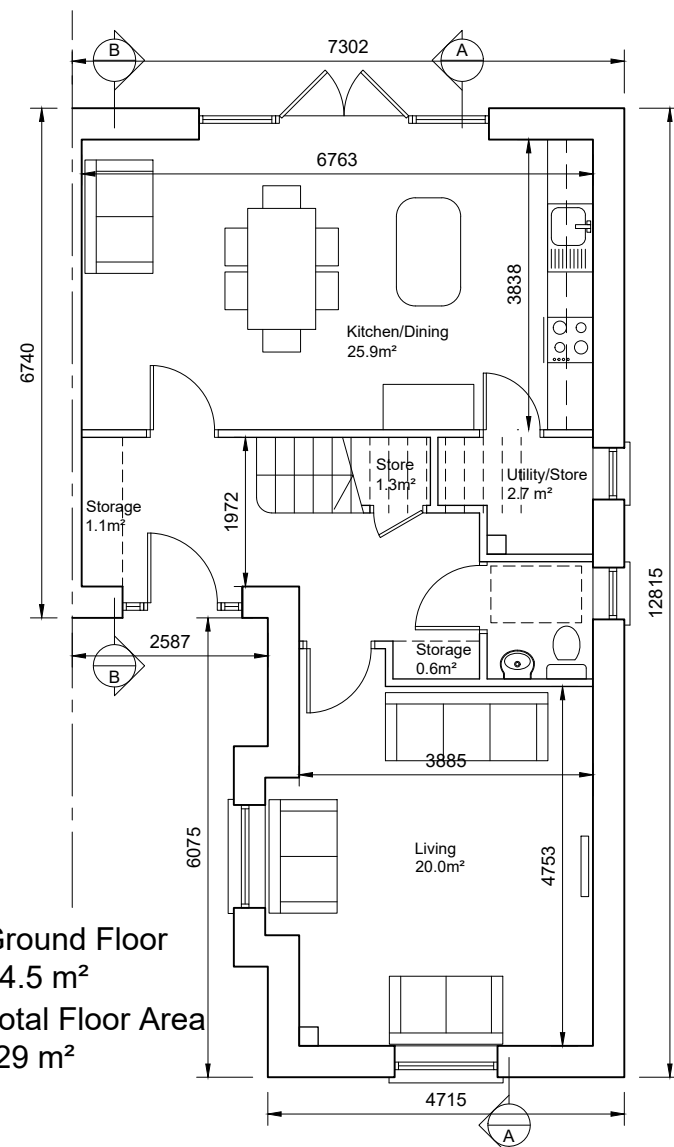


Ground Floor  
64.5 m<sup>2</sup>  
Total Floor Area  
129 m<sup>2</sup>

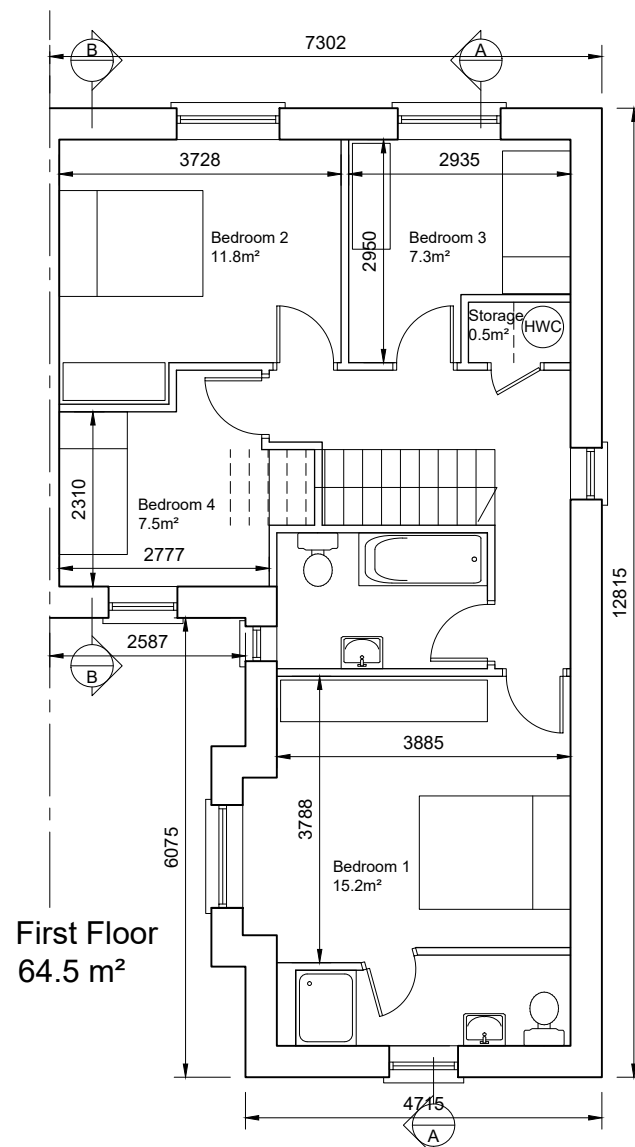

First Floor  
64.5 m<sup>2</sup>

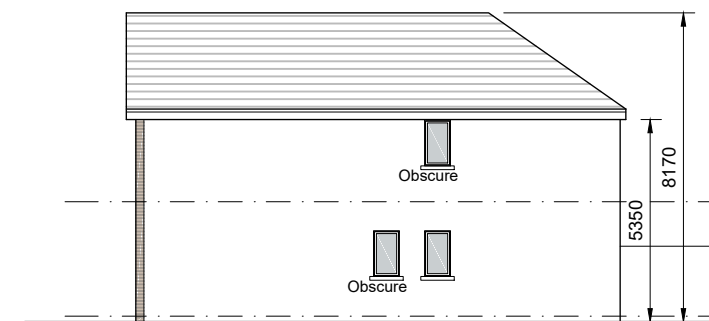

SIDE ELEVATION 1:200

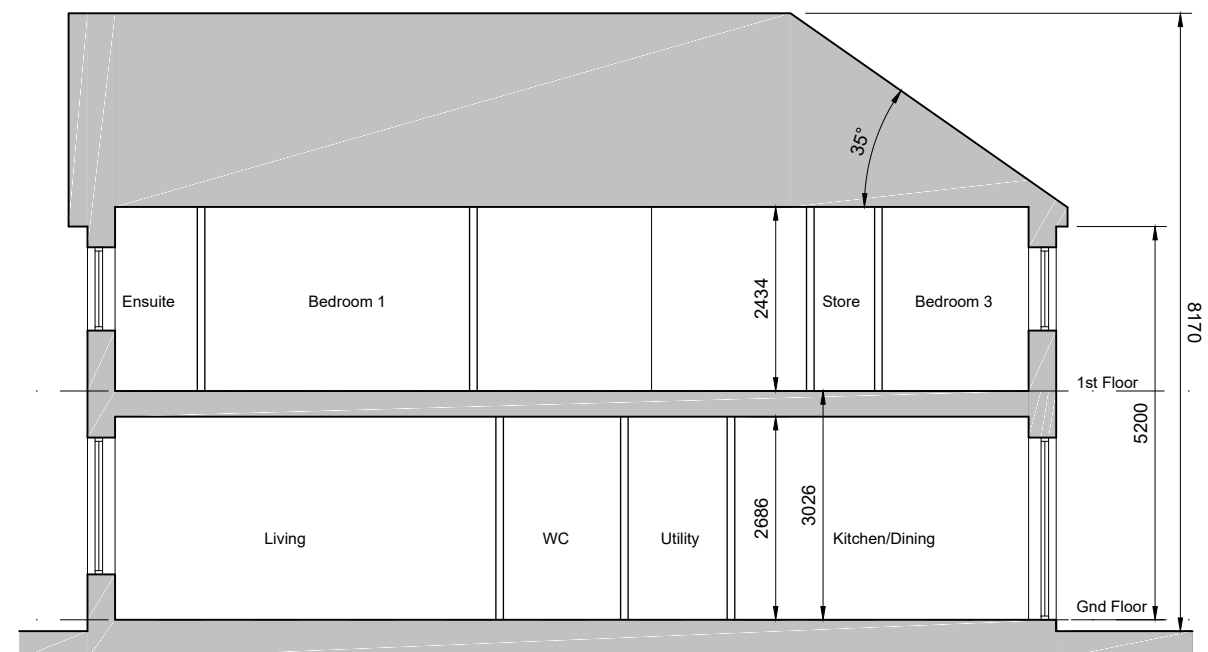

SECTION A-A

- © This drawing is copyright.  
 1 Do not scale this drawing.  
 2 Errors and omissions to be immediately notified to Architect.  
 3 All dimensions to be checked on site.  
 4 To be read with relevant Engineers drawings.

- Notes:**
- All dimensions in millimetres
  - No north point shown as orientation varies. See site layout plan.
  - This Housetype may be handed. See site layout plan.

- External Finishes:**
- Roof:**  
Clay or concrete tiles with solar thermal or photovoltaic panels subject to orientation and detailed design
- Walls:**  
Painted render finish and/or Selected facing brick
- Windows:**  
uPVC or timber framed
- Gutters/downpipes:**  
uPVC or aluminium
- Front Door:**  
Selected coloured composite or painted timber door with fanlight and/or sidelight and/or glazed light in leaf
- Front Door Canopy:**  
Tiled roof on timber framing

revisions	date	inls
description		
Housetype L		
Plans, Sections & Elevations		
job		
Newtownmoyaghy SHD		
client		
McGarrell Reilly Homes		
issue		
Planning		
drawing no.		
1829 P L-100		
scale		
100/200@A3		
date		
NOV'19		
drawn		
BF		
checked		
PMV		
CONROY CROWE KELLY ARCHITECTS & URBAN DESIGNERS		
65 MERRION SQUARE DUBLIN 2		
phone 01 6613990 fax 01 6765715 email info@cck.ie		