





SIDE ELEVATION

FRONT ELEVATION


REAR ELEVATION

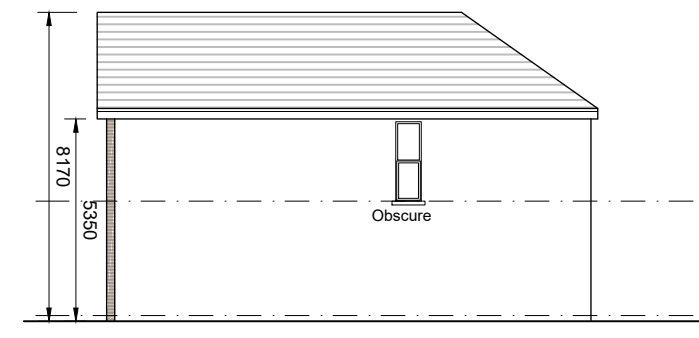


Side Elevation 1:200

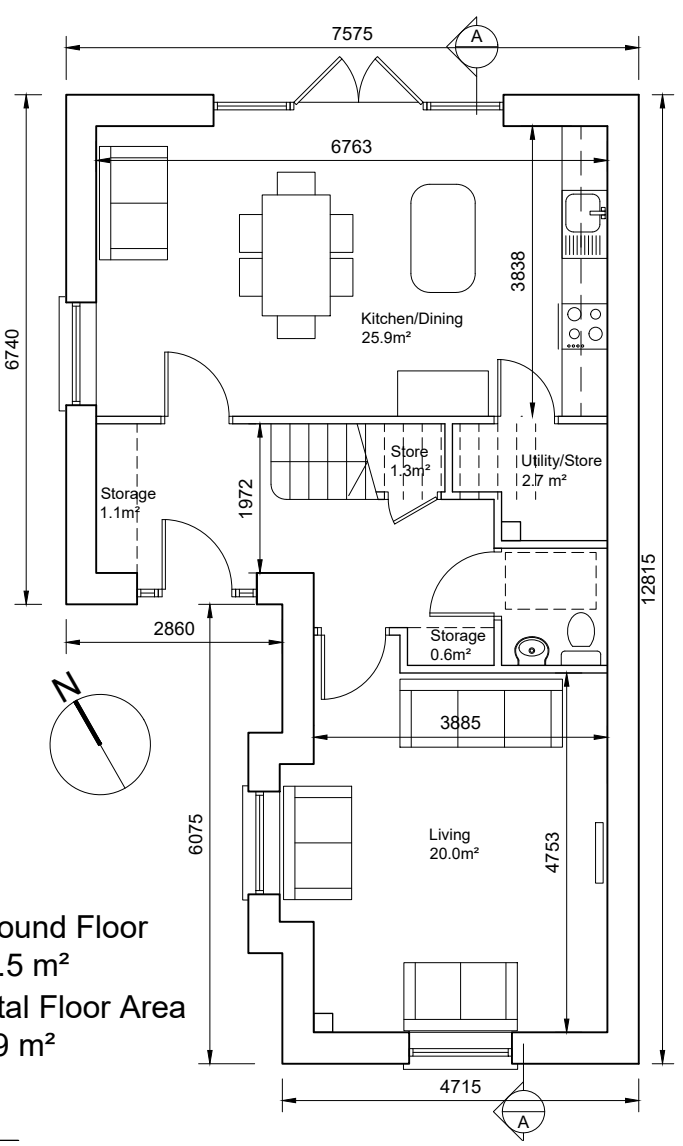

Ground Floor
64.5 m²
Total Floor Area
129 m²

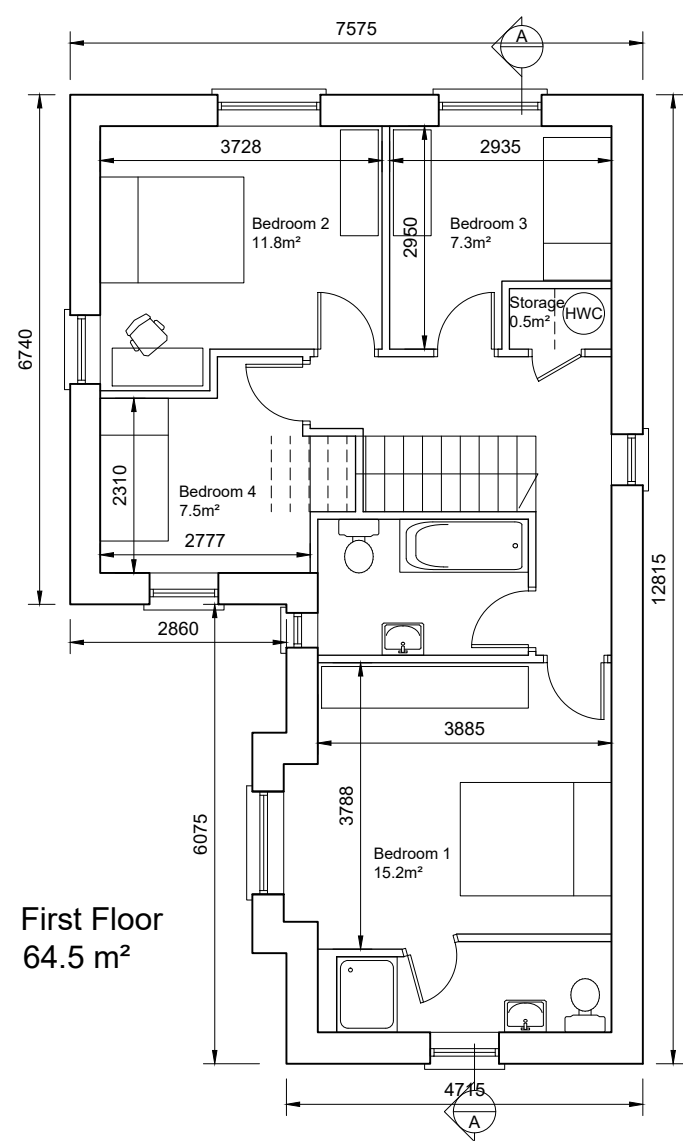

First Floor
64.5 m²

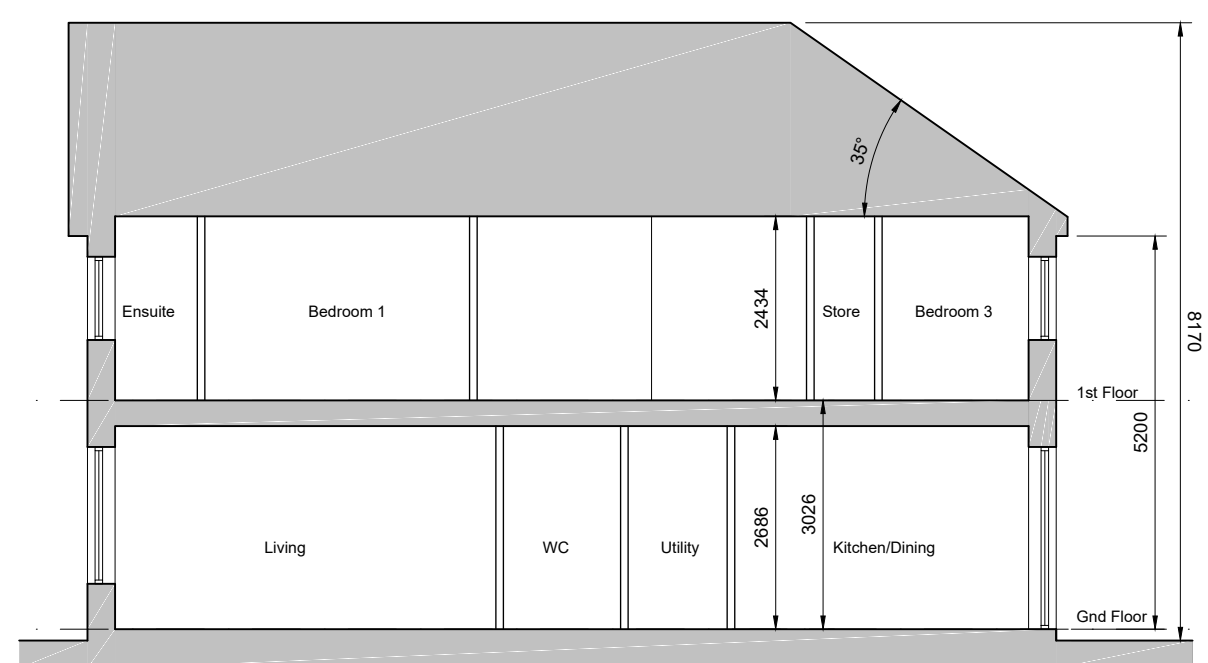

SECTION A-A

© This drawing is copyright.
 1 Do not scale this drawing.
 2 Errors and omissions to be immediately notified to Architect.
 3 All dimensions to be checked on site.
 4 To be read with relevant Engineers drawings.

Notes:

- All dimensions in millimetres

External Finishes:

Roof:
Clay or concrete tiles with solar thermal or photovoltaic panels subject to orientation and detailed design

Walls:
Painted render finish and/or Selected facing brick

Windows:
uPVC or timber framed

Gutters/downpipes:
uPVC or aluminium

Front Door:
Selected coloured composite or painted timber door with fanlight and/or sidelight and/or glazed light in leaf

Front Door Canopy:
Tiled roof on timber framing

revisions	date	inls

description	drawing no.
Housetype L1	1829 P L1-100
Plans, Section & Elevations	1:100 (Architect's Software)
	rev.
job	scale
Newtownmoyaghy SHD	100/200@A3
	date
	NOV'19
	drawn
	BF
	checked
	PMV
client	
McGarrell Reilly Homes	
issue	
Planning	
CONROY CROWE KELLY ARCHITECTS & URBAN DESIGNERS	
65 MERRION SQUARE DUBLIN 2	
phone 01 6613990 fax 01 6765715 email info@cck.ie	