






SIDE ELEVATION




FRONT ELEVATION



REAR ELEVATION

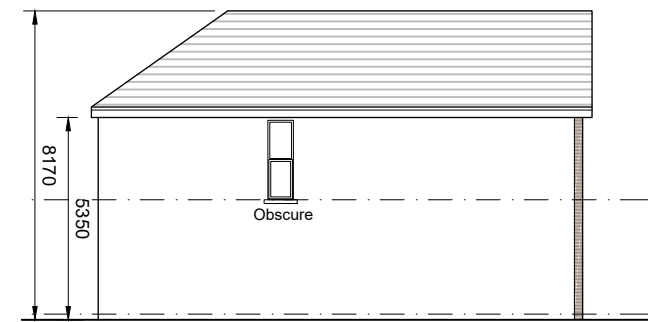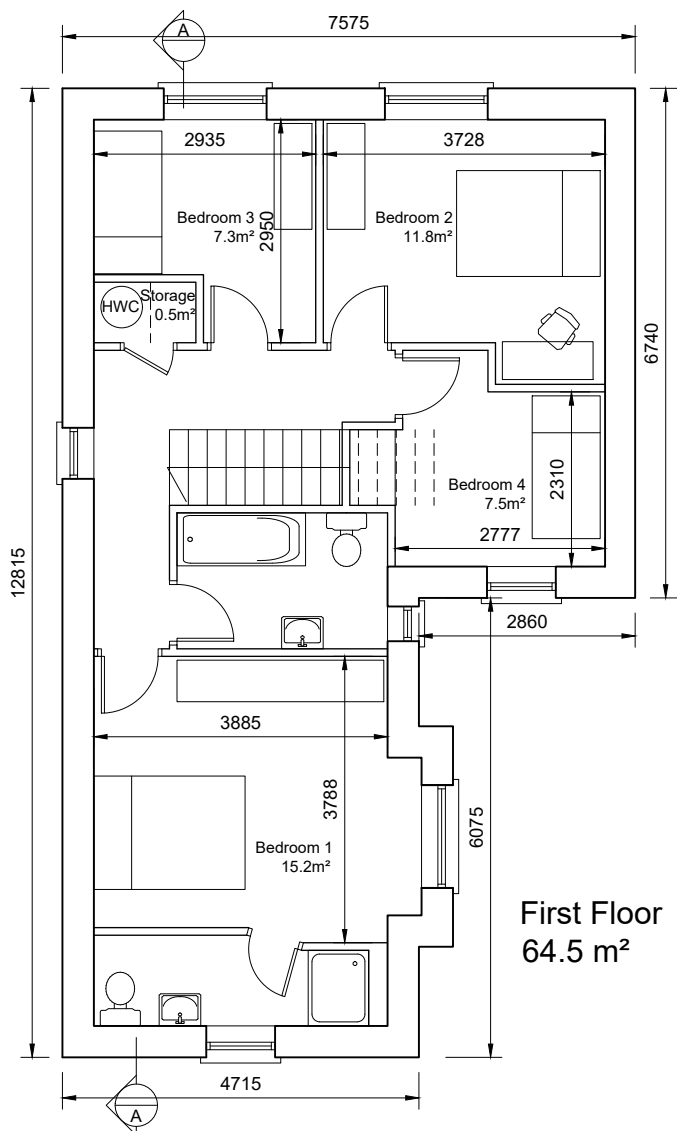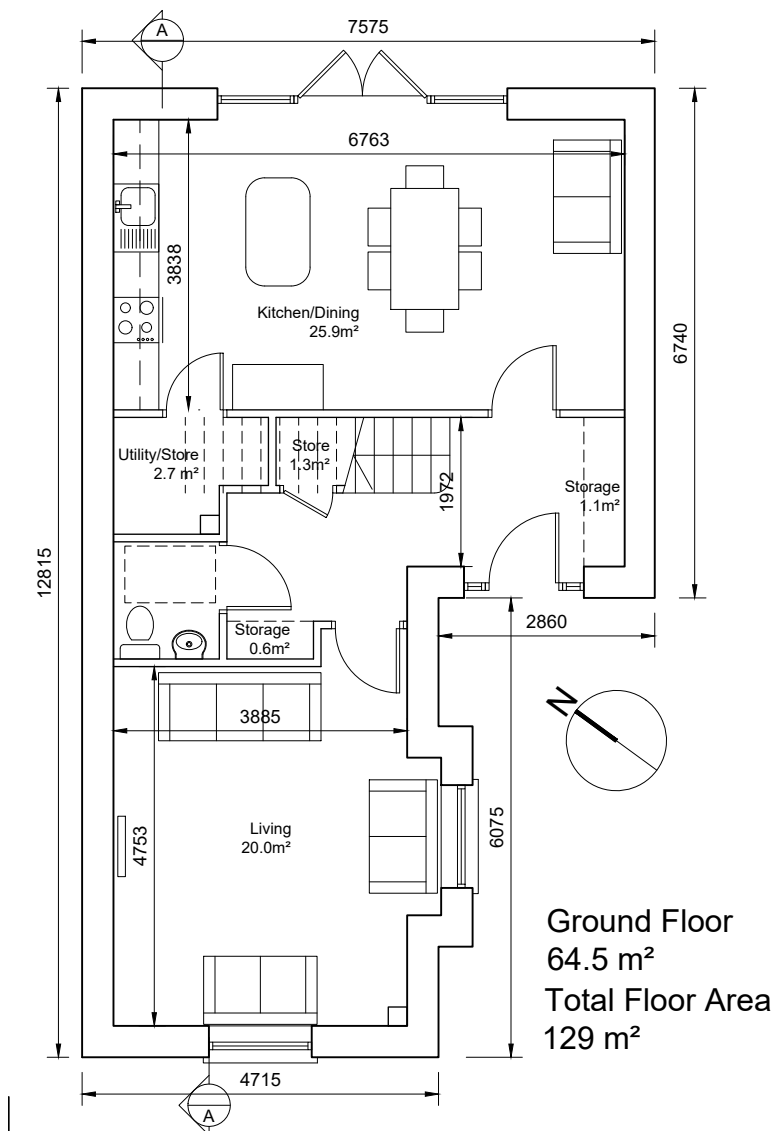

Side Elevation 1:200

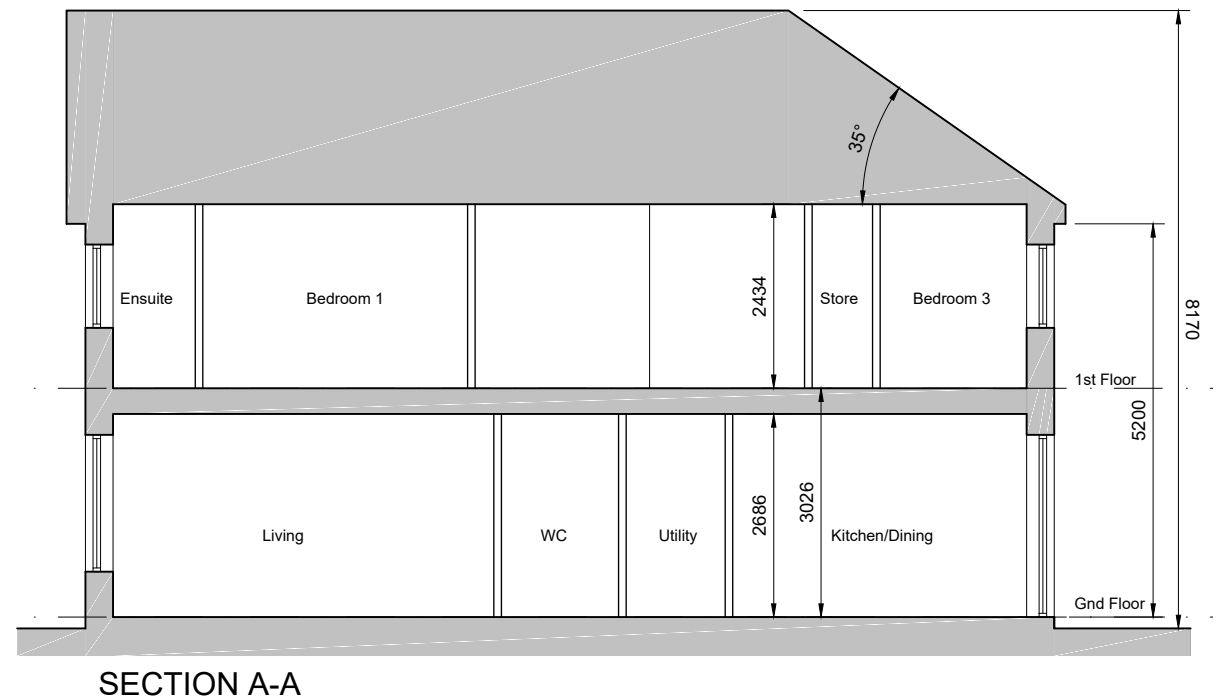

- © This drawing is copyright.
 1 Do not scale this drawing.
 2 Errors and omissions to be immediately notified to Architect.
 3 All dimensions to be checked on site.
 4 To be read with relevant Engineers drawings.

Notes:

1. All dimensions in millimetres

External Finishes:

Roof:
Clay or concrete tiles with solar thermal or photovoltaic panels subject to orientation and detailed design

Walls:
Painted render finish and/or Selected facing brick

Windows:
uPVC or timber framed

Gutters/downpipes:
uPVC or aluminium

Front Door:
Selected coloured composite or painted timber door with fanlight and/or sidelight and/or glazed light in leaf

Front Door Canopy:
Tiled roof on timber framing

revisions	date	inls
description		
Housetype L2		
Plans, Section & Elevations		
job	Newtownmoyaghy SHD	scale 100/200@A3
client	McGarrell Reilly Homes	date NOV'19
issue	Planning	drawn BF
		checked PMV
CONROY CROWE KELLY ARCHITECTS & URBAN DESIGNERS 65 MERRION SQUARE DUBLIN 2 phone 01 6613990 fax 01 6765715 email info@cck.ie		