



GROUND FLOOR
Area 58.4 sq.m.
TOTAL FLOOR AREA

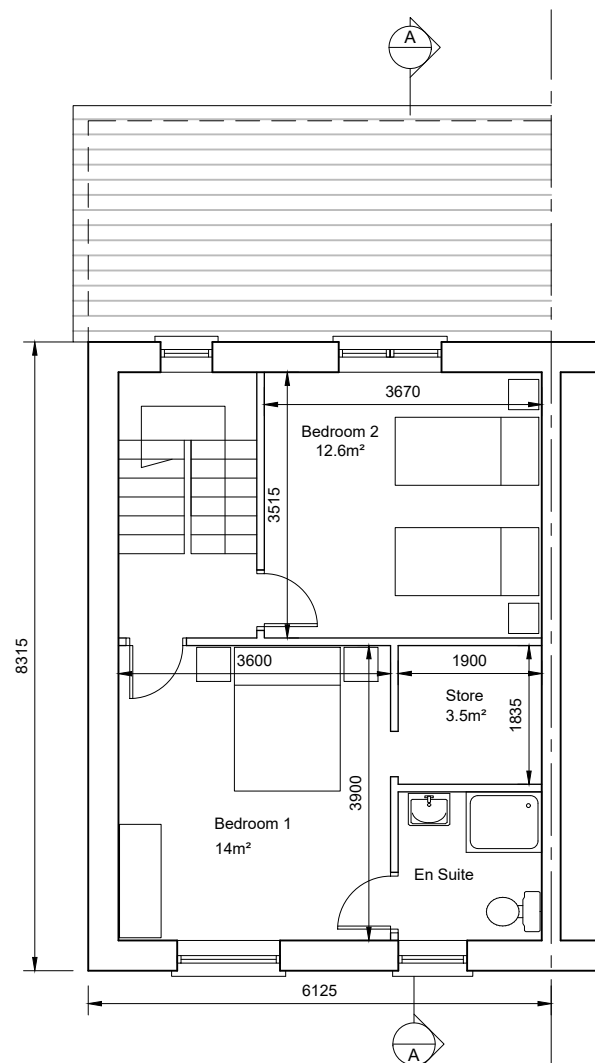

FIRST FLOOR
Area 42 sq.m.

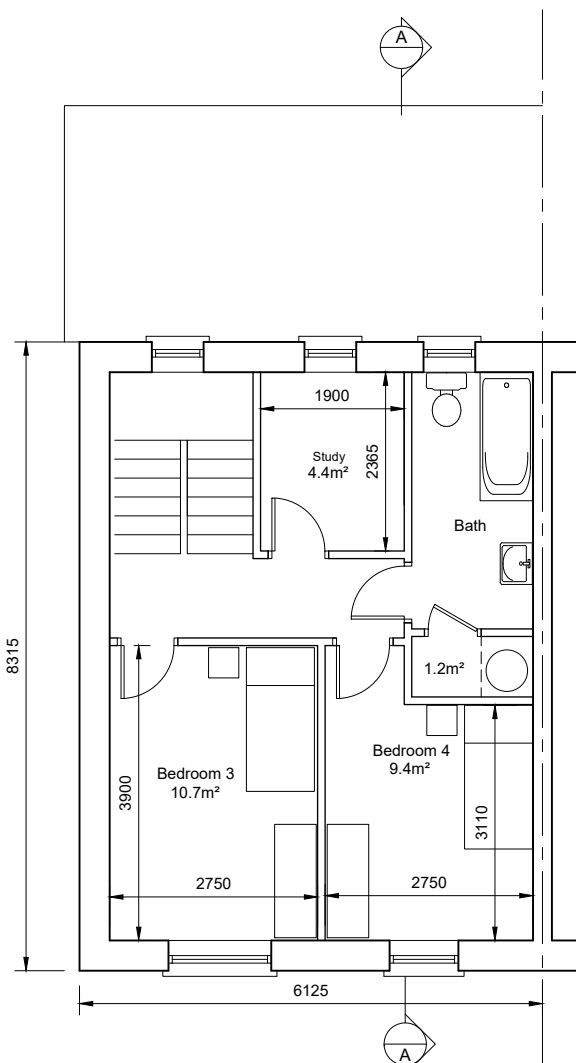

SECOND FLOOR
Area 42 sq.m.



SECTION A-A

- © This drawing is copyright.
 1 Do not scale this drawing.
 2 Errors and omissions to be immediately notified to Architect.
 3 All dimensions to be checked on site.
 4 To be read with relevant Engineers drawings.

Notes:

- All dimensions in millimetres
- No north point shown as orientation varies. See site layout plan.

External Finishes:

Roof:
Clay or concrete tiles
Slate finish to lower pitch roof over ground floor return

Walls:
Painted render finish and/or
Selected facing brick

Windows:
uPVC or timber framed

Gutters/downpipes:
uPVC or aluminium

Front Door:
Selected coloured composite or painted timber door with fanlight and/or sidelight and/or glazed light in leaf

Front Door Canopy:
Tiled roof on timber framing

revisions	date	in/s
description		
HOUSETYPE i		
Plans & Section		
drawing no. 1829 P-I-100		
job Newtownmoyaghy SHD		
scale 100@A3		
date NOV '19		
drawn BF		
checked PMV		
client McGARRELL REILLY HOMES		
issue PLANNING		
CONROY CROWE KELLY ARCHITECTS & URBAN DESIGNERS 65 MERRION SQUARE DUBLIN 2 phone 01 6613990 fax 01 6765715 email info@cck.ie		