




FRONT ELEVATION

REAR ELEVATION

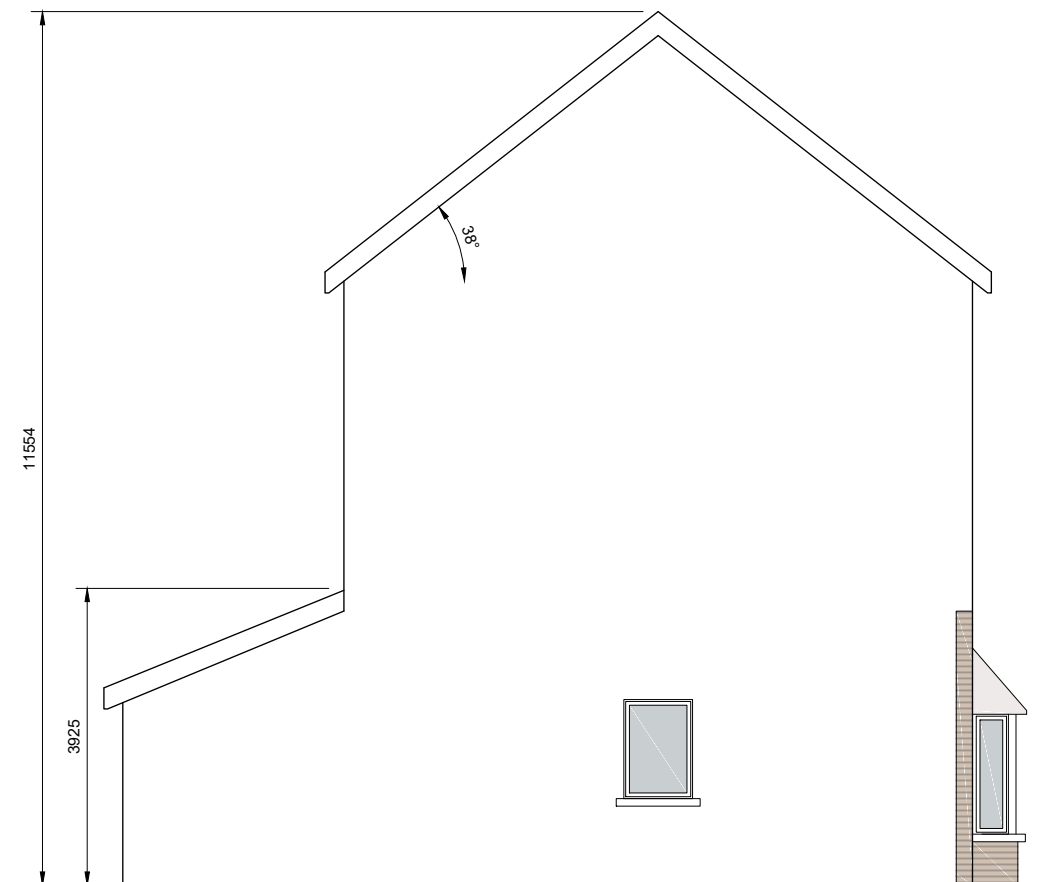

GABLE ELEVATION

- © This drawing is copyright.
 1 Do not scale this drawing.
 2 Errors and omissions to be immediately notified to Architect.
 3 All dimensions to be checked on site.
 4 To be read with relevant Engineers drawings.

Notes:

- All dimensions in millimetres
- No north point shown as orientation varies. See site layout plan.

External Finishes:

Roof:
 Clay or concrete tiles
 Slate finish to lower pitch roof over ground floor return

Walls:
 Painted render finish and/or
 Selected facing brick

Windows:
 uPVC or timber framed

Gutters/downpipes:
 uPVC or aluminium

Front Door:
 Selected coloured composite or painted timber door with fanlight and/or sidelight and/or glazed light in leaf

Front Door Canopy:
 Tiled roof on timber framing

revisions	date	inls
description		
HOUSETYPE i		
Elevations		
drawing no. 1829 P I-101		
job Newtownmoyaghy SHD		
scale 100@A3		
date NOV'19		
drawn BF		
checked PMV		
client McGARRELL REILLY HOMES		
issue PLANNING		
CONROY CROWE KELLY ARCHITECTS & URBAN DESIGNERS 65 MERRION SQUARE DUBLIN 2 phone 01 6613990 fax 01 6765715 email info@cck.ie		