




FRONT ELEVATION

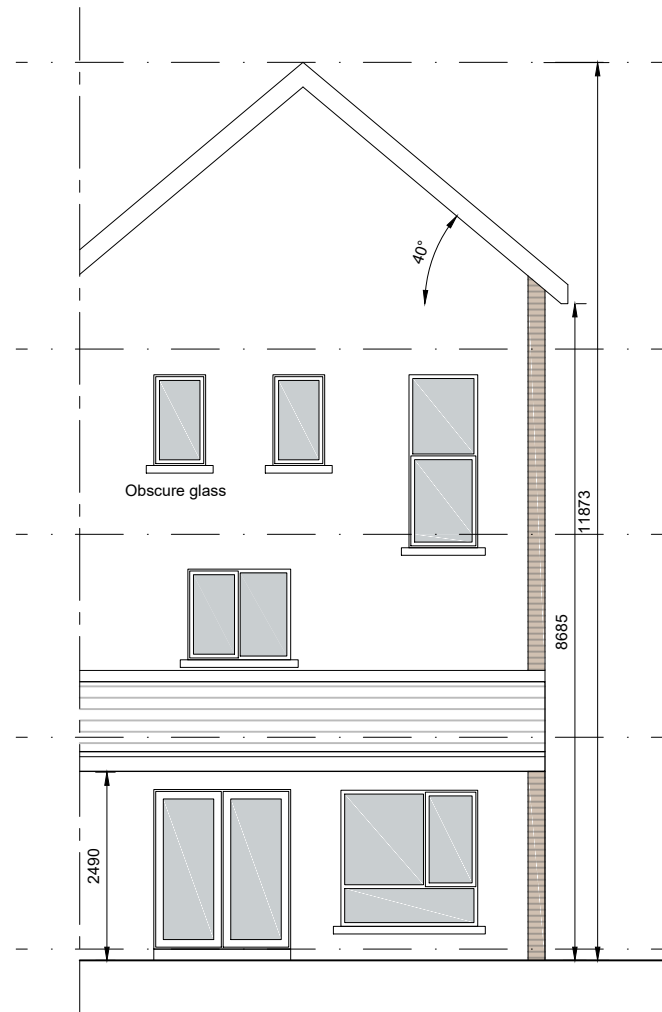

REAR ELEVATION



GABLE ELEVATION

- © This drawing is copyright.
 1 Do not scale this drawing.
 2 Errors and omissions to be immediately notified to Architect.
 3 All dimensions to be checked on site.
 4 To be read with relevant Engineers drawings.

External Finishes:

Roof:
 Clay or concrete tiles
 Slate finish to lower pitch roof
 over ground floor return

Walls:
 Painted render finish
 and/or
 Selected facing brick

Windows:
 uPVC or timber framed

Gutters/downpipes:
 uPVC or aluminium

Front Door:
 Selected coloured composite
 or painted timber door with
 fanlight and/or sidelight and/or
 glazed light in leaf

Front Door Canopy:
 Tiled roof on timber framing

revisions	date	inls
description		
HOUSETYPE i2		drawing no. 1829 P 12-101
Elevations		std. ref. 1181829 - Revise - Form - SHD rev.
job		scale 100@A3
Newtownmoyaghy SHD		date NOV '19
		drawn BF
		checked PMV
client		
McGARRELL REILLY HOMES		
issue		
PLANNING		
CONROY CROWE KELLY ARCHITECTS & URBAN DESIGNERS		
65 MERRION SQUARE DUBLIN 2		
phone 01 6613990 fax 01 6765715 email info@cck.ie		