


© COPYRIGHT OF THIS DRAWING IS RESERVED BY DBFL CONSULTING ENGINEERS. NO PARTS SHALL BE REPRODUCED OR TRANSMITTED WITHOUT THEIR WRITTEN PERMISSION.

NOTES:

1. ALL WORKS TO BE CONSTRUCTED IN ACCORDANCE WITH THE NRA SPECIFICATION FOR ROAD WORKS UNLESS OVERRIDDEN BY LOCAL ORDERING AUTHORITY'S STANDARDS.
2. ALL ROAD MARKINGS & SIGNS SHALL COMPLY FULLY WITH THE TRAFFIC SIGNS MANUAL PUBLISHED BY THE DOT.
3. ALL TRAFFIC MANAGEMENT TO COMPLY FULLY WITH THE PROVISIONS OF CHAPTER 8 OF THE TRAFFIC SIGNS MANUAL.
4. ALL CO-ORDINATES ARE TO IVM.
5. ALL LEVELS ARE TO GRADENCE DATUM AND ARE IN METRES.
6. REFERENCE TO NIAA RCD REFERS TO TYPICAL ROAD CONSTRUCTION DETAILS AS PER NIAA MANUAL CONTRACT DOCUMENTS FOR ROADWORKS VOLUME 4 ROAD CONSTRUCTION DETAILS.
7. WORKS OUTSIDE THE APPLICANT'S SITE BOUNDARY WILL BE PROVIDED BY OR ON BEHALF OF THE PLANNING AUTHORITY, SUBJECT TO AGREEMENT.

LEGEND

[Red dashed line]	PROPOSED ROAD
[Grey line]	PROPOSED FOOTPATH
[Yellow line]	PROPOSED SHARED SURFACE
[Orange line]	PROPOSED CYCLE WAY (OFF-ROAD)
[Red line]	PROPOSED CYCLE LANE (ON-ROAD)
[Blue line]	PROPOSED PERMEABLE PAVING
[Pink line]	PROPOSED HOMEZONE/SHARED SURFACE
[Red hatched area]	PROPOSED RAISED TABLE
[Red hatched area]	PROPOSED BUILT TACTILE PAVING AT UNCONTROLLED CROSSINGS
[Red hatched area]	PROPOSED RED TACTILE PAVING AT CONTROLLED CROSSINGS
[Red hatched area]	PROPOSED COLOUR TACTILE PAVING
[Grey hatched area]	EXISTING/UNDER CONSTRUCTION ROAD
[Grey hatched area]	EXISTING/UNDER CONSTRUCTION FOOTPATH
[Yellow hatched area]	EXISTING/UNDER CONSTRUCTION SHARED SURFACE
[Orange hatched area]	EXISTING/UNDER CONSTRUCTION CYCLE WAY
[Red hatched area]	EXISTING/UNDER CONSTRUCTION VERGE
[Red hatched area]	EXISTING/UNDER CONSTRUCTION RAISED TABLE

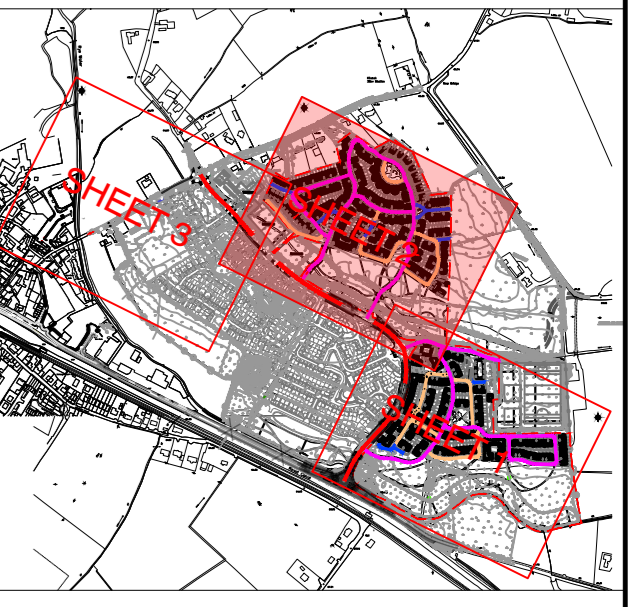

ROADS HIERARCHY KEY PLAN

[Red line]	LINK STREET
[Orange line]	PRIMARY LOCAL ACCESS
[Yellow line]	SECONDARY LOCAL ACCESS (5.0M WIDE)
[Blue line]	HOMEZONE

ORDNANCE SURVEY IRELAND LICENCE  
© ORDNANCE SURVEY IRELAND  
GOVERNMENT OF IRELAND

P1	17/12/19	PLANNING ISSUE	ARC	SEM
REV.	DATE	DESCRIPTION	BY	CHKD
<b>STAGE 2 - PLANNING</b>				
DESIGNED	BCM	PREPARED	PJD	ELW
DATE	APRIL 2019	CHECKED		



PROJECT  
**NEWTOWNMOYAGHY SHD**

DRWG TITLE  
**ROADS LAYOUT SHEET 2 OF 3**

CLIENT  
**MCGARRELL REILLY**

SCALE 1:500 (B4)  
FILE REF: 140009-DBFL-XX-XX-DR-C-2002  
DRWG NO: 190009-DBFL-XX-XX-DR-C-2002 P1