


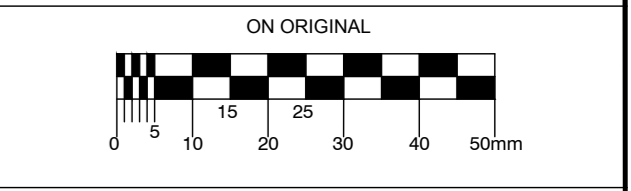

© COPYRIGHT OF THIS DRAWING IS RESERVED BY DBFL CONSULTING ENGINEERS. NO PARTS SHALL BE REPRODUCED OR TRANSMITTED WITHOUT THEIR WRITTEN PERMISSION.



NOTES:

- EXISTING FLOODWORKS MITIGATION LEGEND**
- DESIGN FLOOD TOP WATER LEVEL FROM KRAS
  - CONSTRUCTED FLOOD STORAGE ZONE 1% AEP FLOOD EXTENTS
  - EXISTING REINFORCED EARTH BERM/FILL AREA
  - EXISTING FLOW RETURN PIPES THROUGH REINFORCED EARTH BERM
  - FLOODPLAIN GROUND LEVEL
  - EXISTING RIVER/STREAM
  - REINFORCED EARTH BERM/FILL AREA

P1 17/12/19 PLANNING ISSUE  
 REV. DATE DESCRIPTION BY  
**STAGE 2 - PLANNING**

DESIGNED	BCM	PREPARED	PJG
DATE	APRIL 2019	CHECKED	DATE

**DBFL**  
 DBFL Consulting Engineers  
 1400009-DBFL-XX-XX-DR-C-3040

PROJECT  
**NEWTOWNMOYAGHY SHD**

CLIENT  
**MCGARRELL REILLY**

SCALE 1:1000 @A4  
 FILE REF. 1000009-DBFL-XX-XX-DR-C-3040  
 FILE NO. 190009-DBFL-XX-XX-DR-C-3040 P1