


© COPYRIGHT OF THIS DRAWING IS RESERVED BY DBFL CONSULTING ENGINEERS. NO PART SHALL BE REPRODUCED OR TRANSMITTED WITHOUT THEIR WRITTEN PERMISSION.

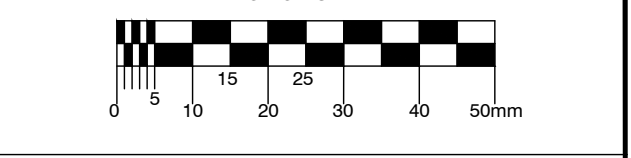

- NOTES:
- EXISTING FLOODWORKS MITIGATION LEGEND
 - DESIGN FLOOD TOP WATER LEVEL FROM IRMS
 - CONSTRUCTED FLOOD STORAGE ZONE 1% AEP FLOOD EXTENTS
 - EXISTING REINFORCED EARTH BEAM/FILL AREA
 - EXISTING FLOW RETURN PIPES THROUGH REINFORCED EARTH BEAM
 - FLOODPLAIN GROUND LEVEL
 - EXISTING RIVER/STREAM
 - REINFORCED EARTH BEAM/FILL AREA

PROPOSED FOOTBRIDGE REFER TO DBFL DMS 190009-DBFL-XX-XX-DR-C-2015

PROPOSED 2 no. 21 WIDE x 2.7 HIGH BOX CULVERTS REFER TO DBFL DMS 190009-DBFL-XX-XX-DR-C-2015

EXISTING 2no. 2.1m WIDE x 2.7m HIGH BOX CULVERTS REFER TO DBFL DMS 190009-DBFL-XX-XX-DR-C-2015

DESIGNED	BCM	PREPARED	PJD
DATE	APRIL 2019	CHECKED	ELW

DBFL
 DBFL Consulting Engineers
 14 O'Connell Street, Waterford, Ireland
 Phone: +353 51 800 800
 Fax: +353 51 844 913

PROJECT
NEWTOWNMOYAGHY SHD

DWS TITLE
FLOOD MITIGATION WORKS - UPPER DITCH - SHEET 1

CLIENT
MCGARRELL REILLY

SCALE 1:500 @A4
 FILE REF. 190009-DBFL-XX-XX-DR-C-3041
 DWS NO. 190009-DBFL-XX-XX-DR-C-3041 P1