



NOTES:

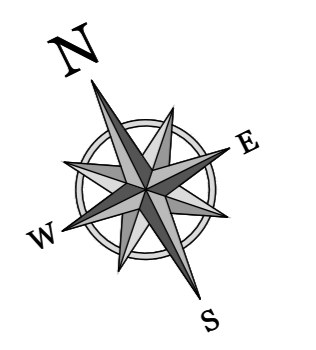

- EXISTING FLOODWORKS MITIGATION LEGEND**
- DESIGN FLOOD TOP WATER LEVEL FROM KRMS
  - CONSTRUCTED FLOOD STORAGE ZONE 1% AEP FLOOD EXTENTS
  - EXISTING REINFORCED EARTH BERM/FILL AREA
  - EXISTING FLOW RETURN PIPES THROUGH REINFORCED EARTH BERM
  - FLOODPLAIN GROUND LEVEL
  - EXISTING RIVER/STREAM
  - REINFORCED EARTH BERM/FILL AREA

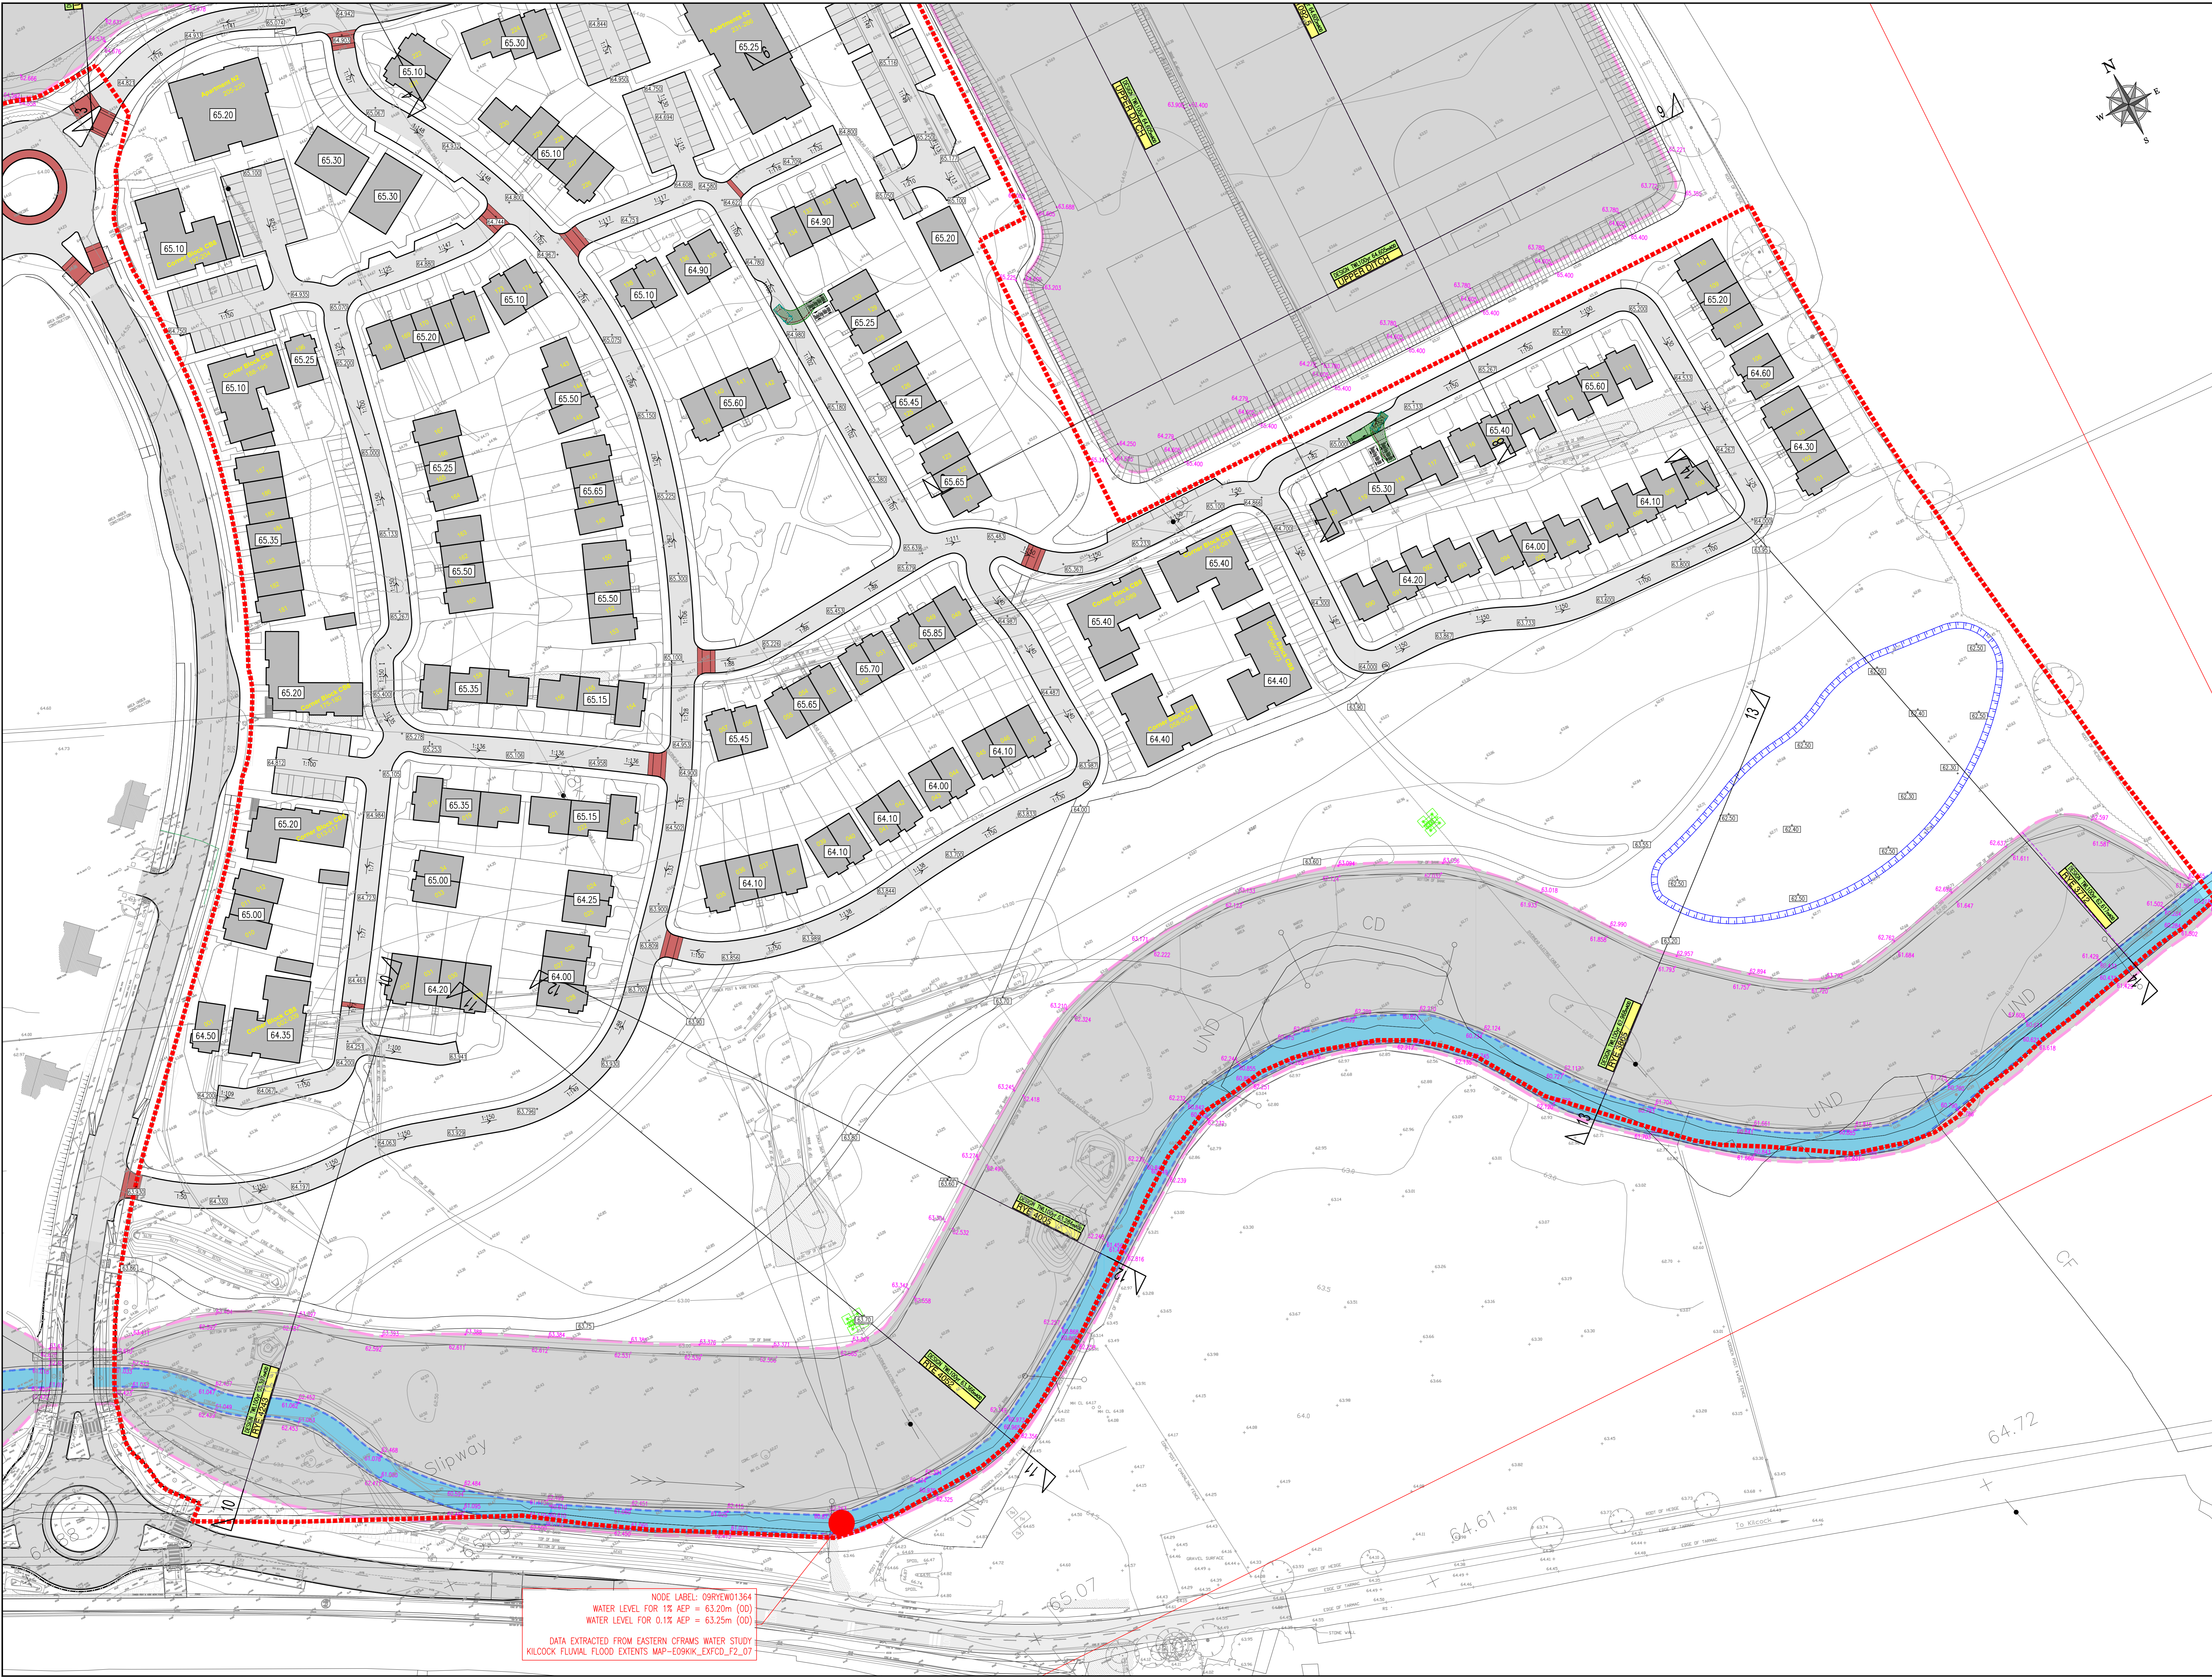

NODE LABEL: 09RYEW1364  
 WATER LEVEL FOR 1% AEP = 63.20m (OD)  
 WATER LEVEL FOR 0.1% AEP = 63.25m (OD)  
 DATA EXTRACTED FROM EASTERN CFRAMS WATER STUDY  
 KILCOCK FLUMIAL FLOOD EXTENTS MAP-E09KIK\_EXPCD\_F2\_07

DESIGNED BY	DATE	APRIL 2019	PREPARED BY	DATE	APRIL 2019	CHECKED BY	DATE	APRIL 2019
-------------	------	------------	-------------	------	------------	------------	------	------------

**DBFL**  
 DBFL Consulting Engineers  
 140' Cornhill Street, Waterford, Ireland  
 Phone: +353 51 800 000  
 Fax: +353 51 804 913  
 www.dbfl.ie

PROJECT: NEWTOWNMOYAGHY SHD

DWG TITLE: FLOOD MITIGATION WORKS - RIVER RYE - SHEET 3

CLIENT: MCGARRELL REILLY