


NOTES:

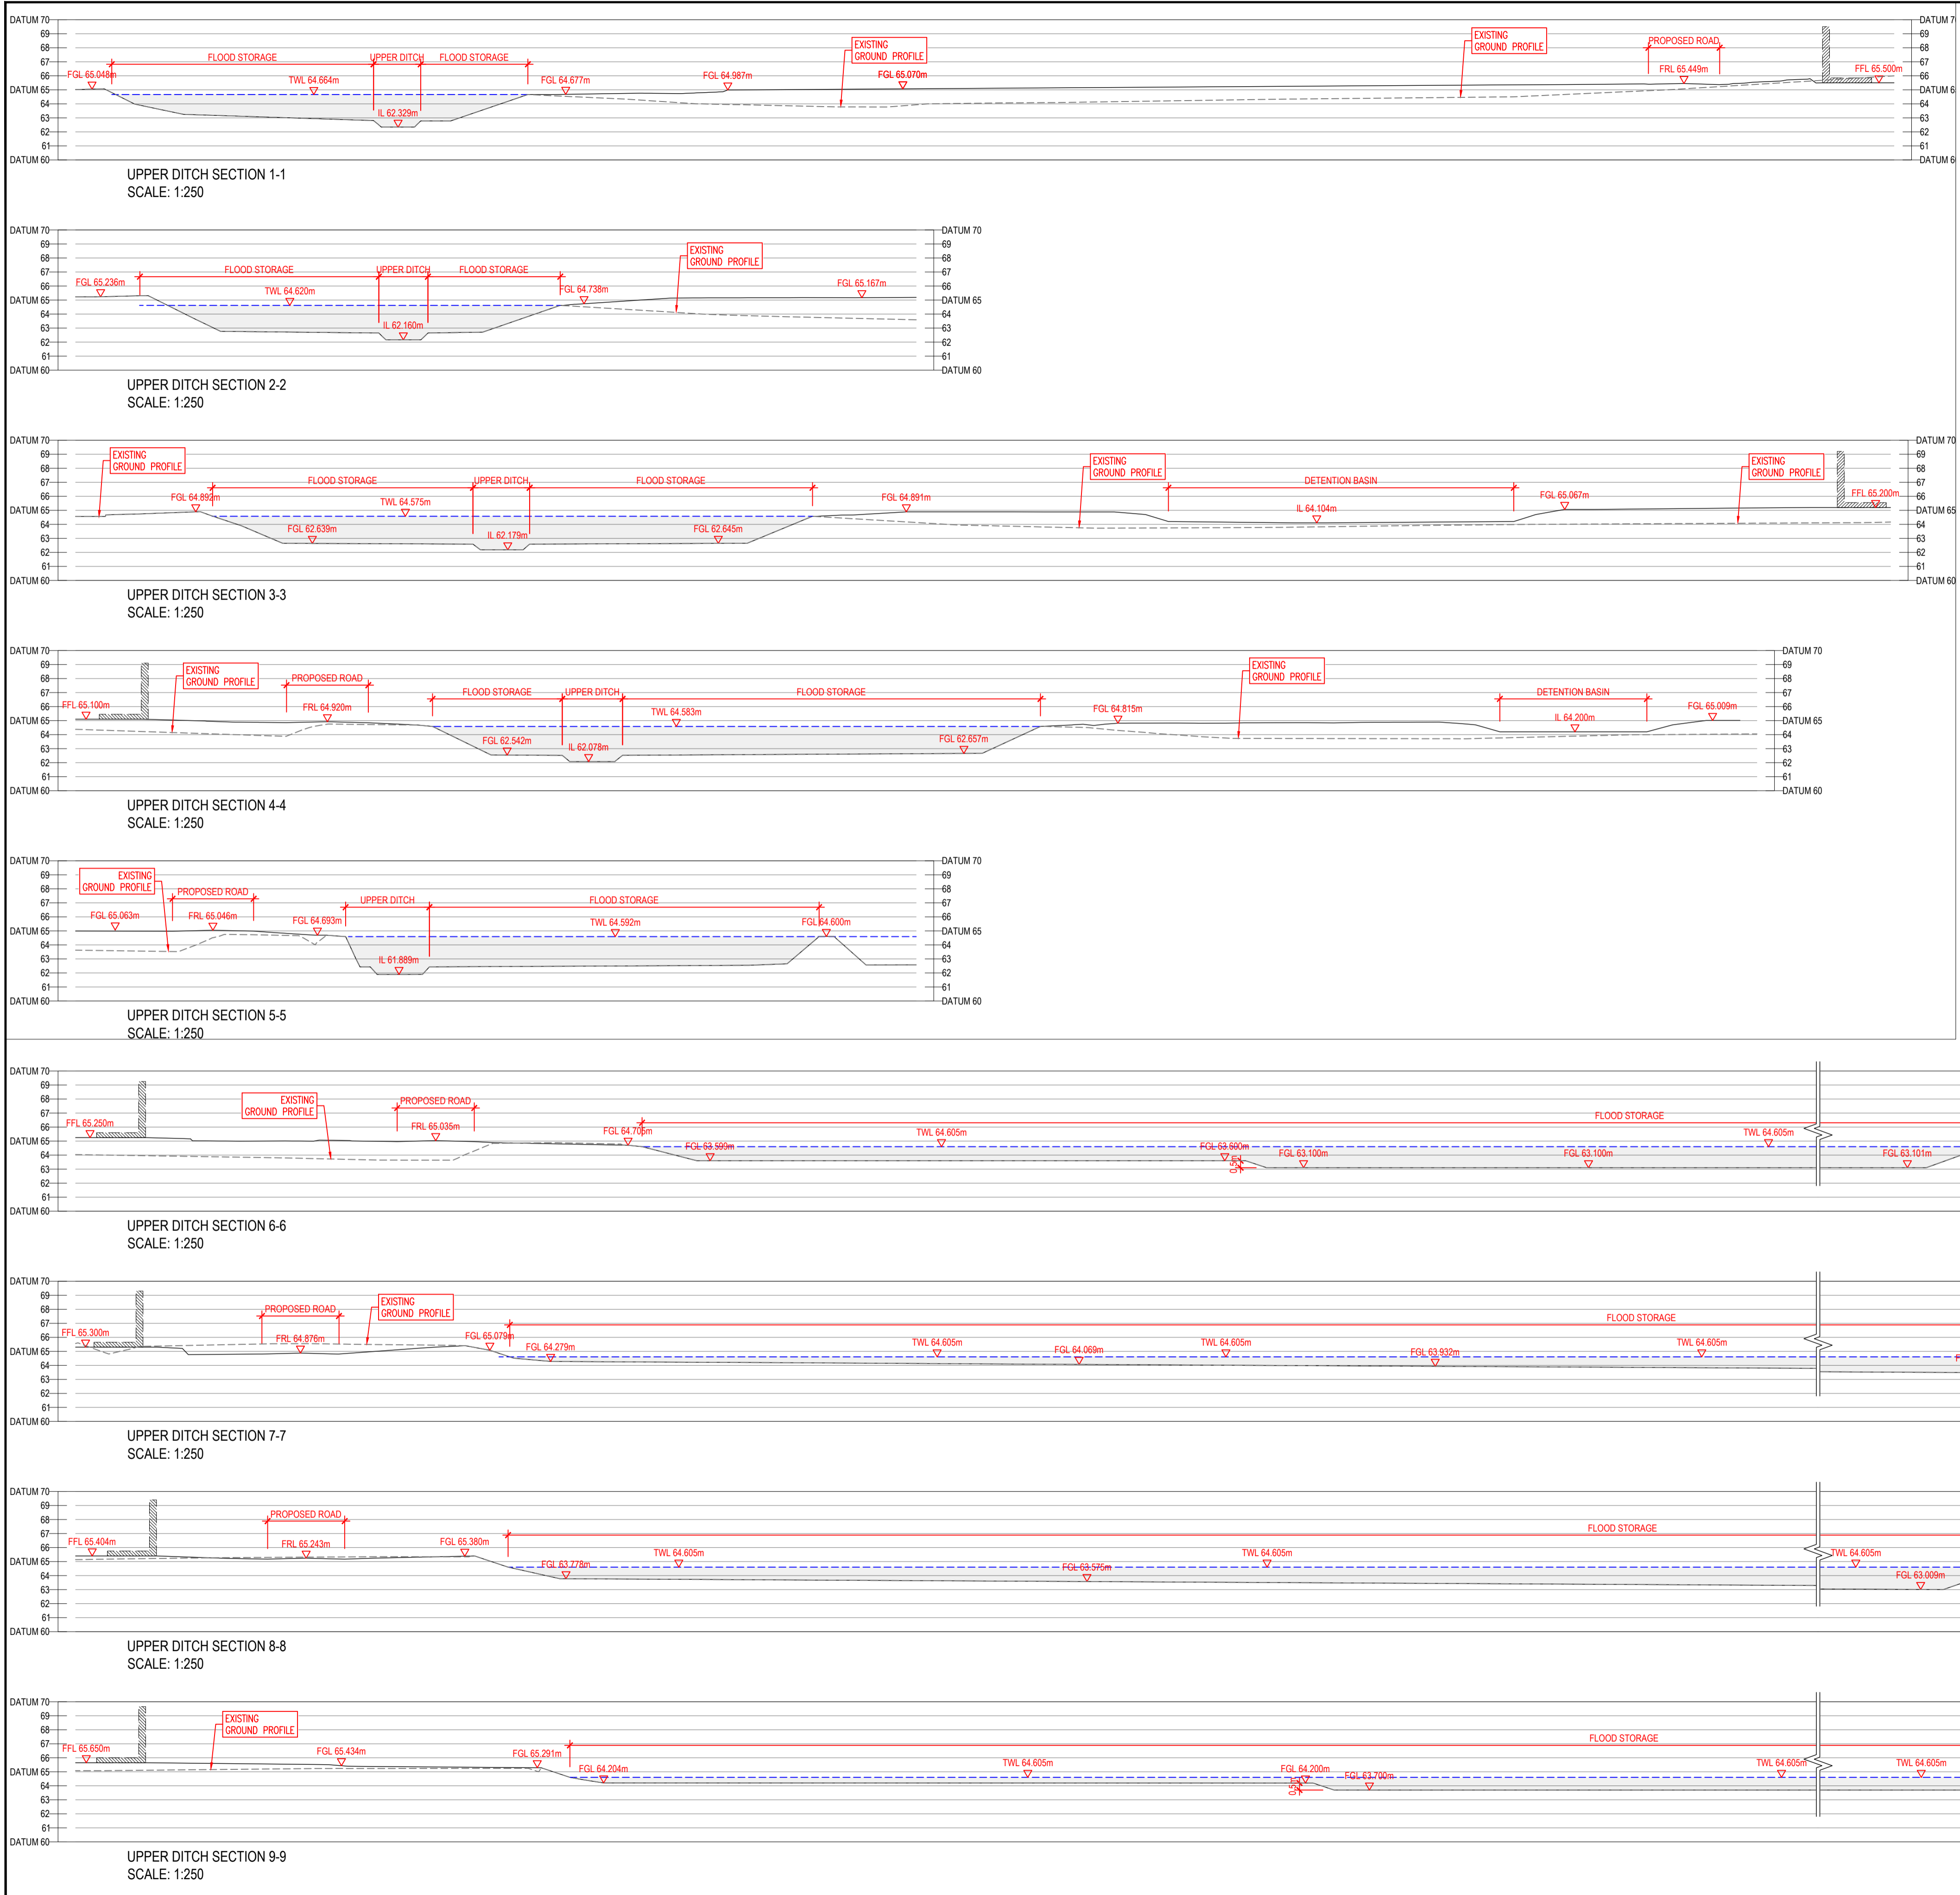

P1	17/12/19	PLANNING ISSUE	PJC	BCM
REV	DATE	DESCRIPTION	BY	CHKD
STAGE 2 - PLANNING				
DESIGNED	BCM	PREPARED	PJC	
DATE	APRIL 2019	CHECKED	DJR	

DBFL Consulting Engineers
 Dublin Office: Ormond House, Upper Merrion Quay, Dublin 7, Ireland.
 PHONE: +353 1 400 4000
 FAX: +353 1 400 4050
 Waterford Office: Unit 2, The Chandlery, 1-2 O'Connell Street, Waterford, Ireland.
 PHONE: +353 51 309 500
 FAX: +353 51 844 913
 Email: info@dbfl.ie site: www.dbfl.ie

PROJECT
NEWTOWNMOYAGHY SHD

DRG. TITLE
FLOOD MITIGATION WORKS - UPPER DITCH - CROSS SECTIONS

CLIENT
MCGARRELL REILLY