


AREA 1

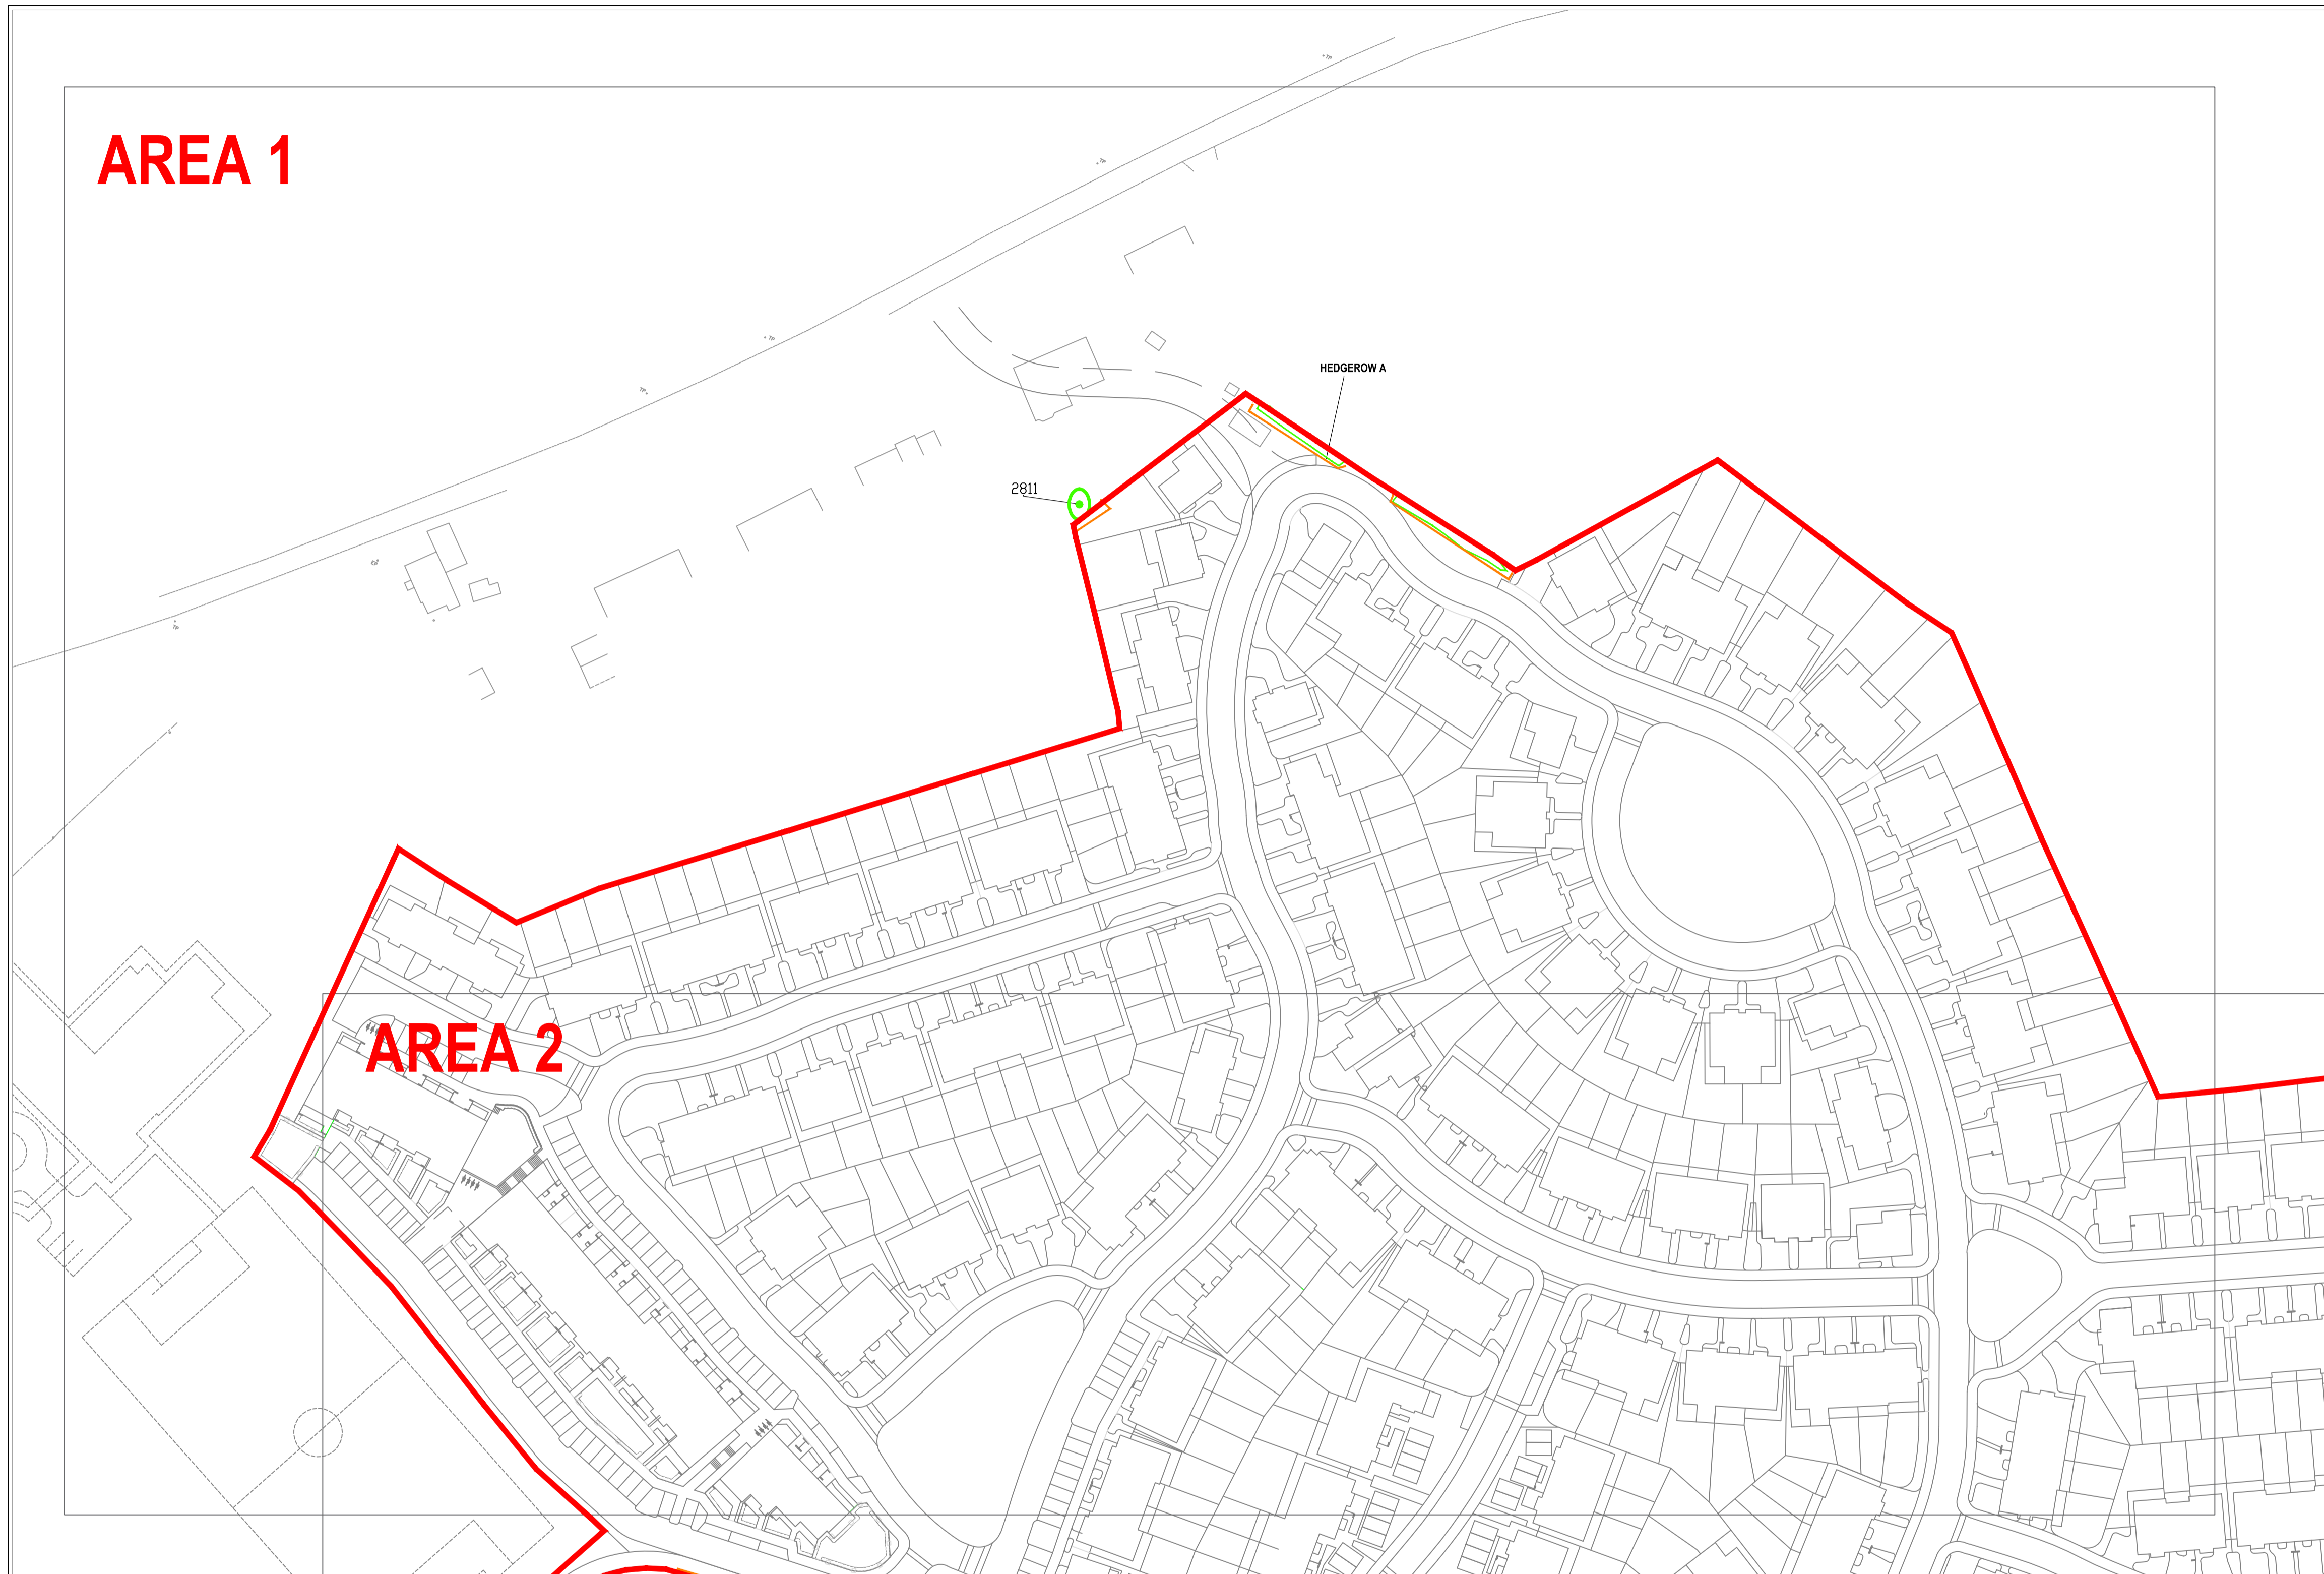


AREA 2

LEGEND



TREE PROTECTION

- TREES TO BE RETAINED
- TREE PROTECTION
- PLANNING BOUNDARY

Note
Drawing to be interpreted with reference to Tree Protection Strategy document.

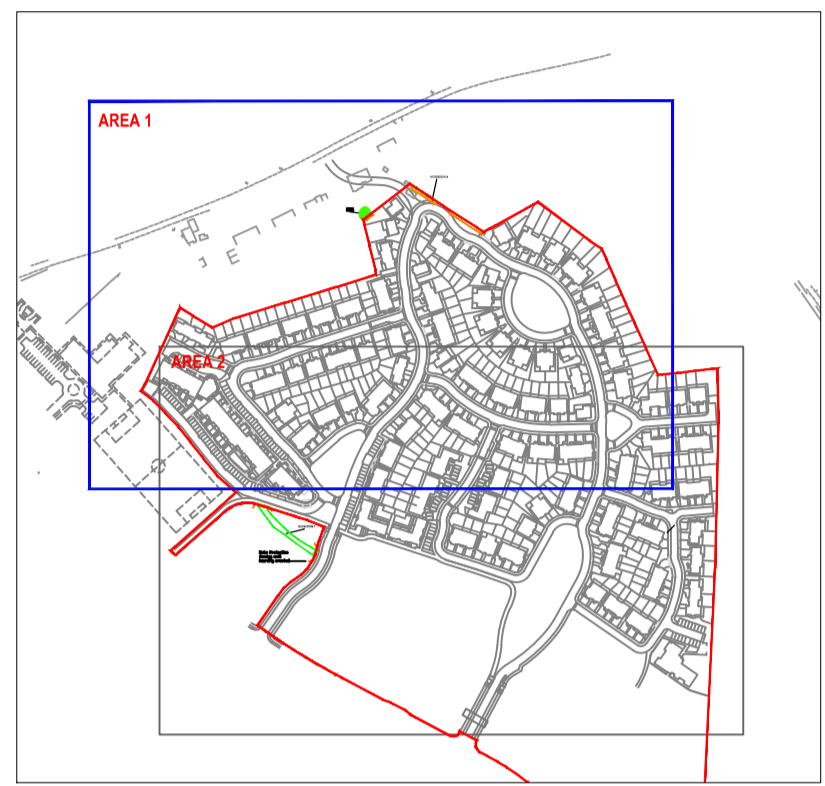

N.T.S.

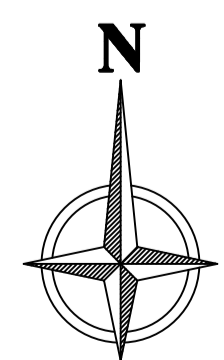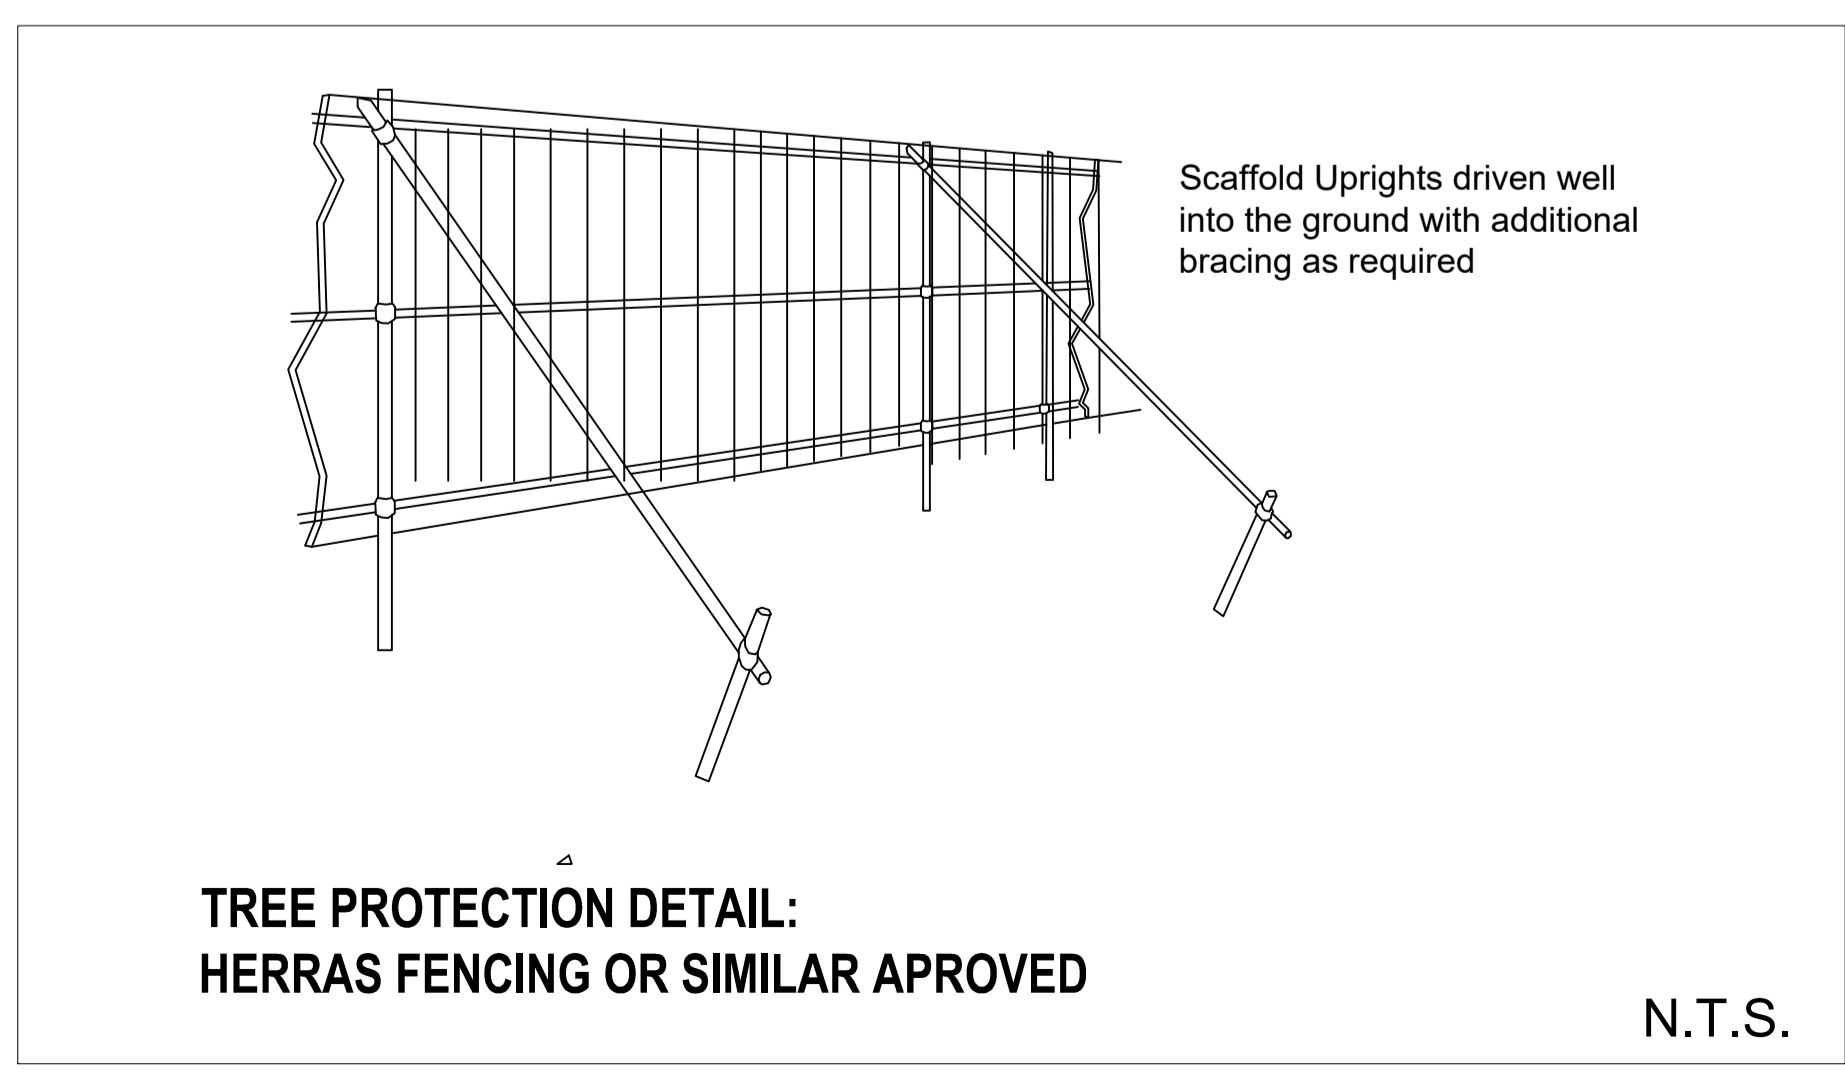

REV	DATE	DESCRIPTION
B	18.11.19	Scale changed

CMK <small>Construction Management & Architecture Ltd.</small>			
CLIENT: McGarrett Realty Homes	PROJECT: RESIDENTIAL DEVELOPMENT, NEWTOWNMOYAGHY, KILCOCK, CO. KILDARE	JOB NO: TKL004	
DATE: 13-12-19	SCALE: 1:500@ A0	DRAWING NO: 112	
DRAWN BY: CARAN KEATING	CK RECALL	REVISION: 0	
STATUS: PLANNING			