





Section 6-6 - Part 1 of 2
SCALE 1:200 @ A0

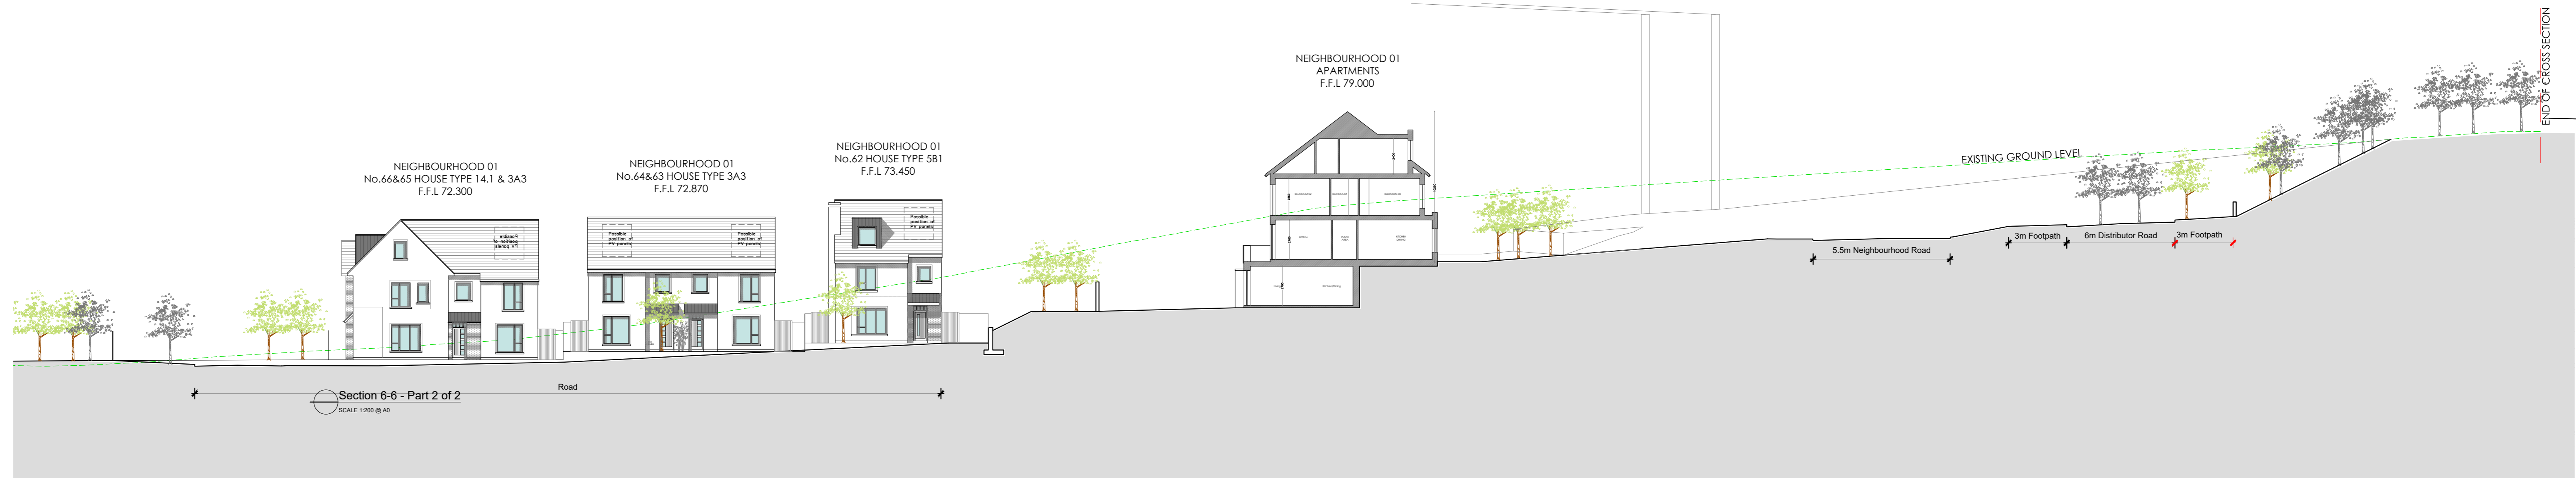

Section 6-6 - Part 2 of 2
SCALE 1:200 @ A0



Section 7-7 Part 1 of 2
SCALE 1:200 @ A0

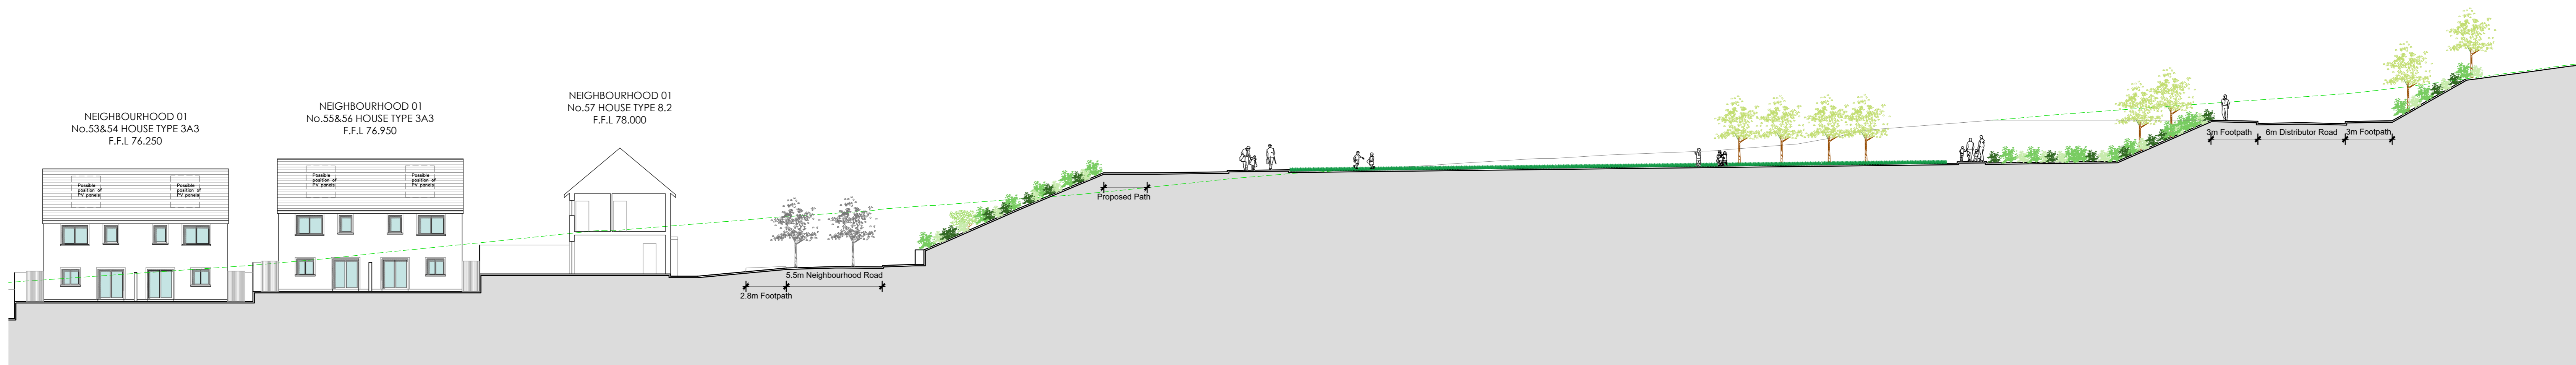

Section 7-7 Part 2 of 2
SCALE 1:200 @ A0

Revision	Description	Date

Status: **PLANNING**
 Project: MULTI UNIT RESIDENTIAL DEVELOPMENT
 Client: LINDVIEW ESTATES LTD.
 Address: LAHAGHANE, ANLYVILLANE, CO. DUBLIN
 Date: 08/11/2019 Scale: 1:200 @ A0
 Drawn By: PC Checked By: MC Approved By: PH

17-002-P-122
horgan carroll
 021 4633110 • info@horgan-carroll.ie • www.horgan-carroll.ie
 3 modern's Edge, Riverside way, Midleton, Co. Cork, P23 A023
 Drawing No: **N1 SECTIONS / CONTIGUOUS ELEVATIONS**