





Section 1-1 Part 1 of 2
SCALE: 1:200 @ A0

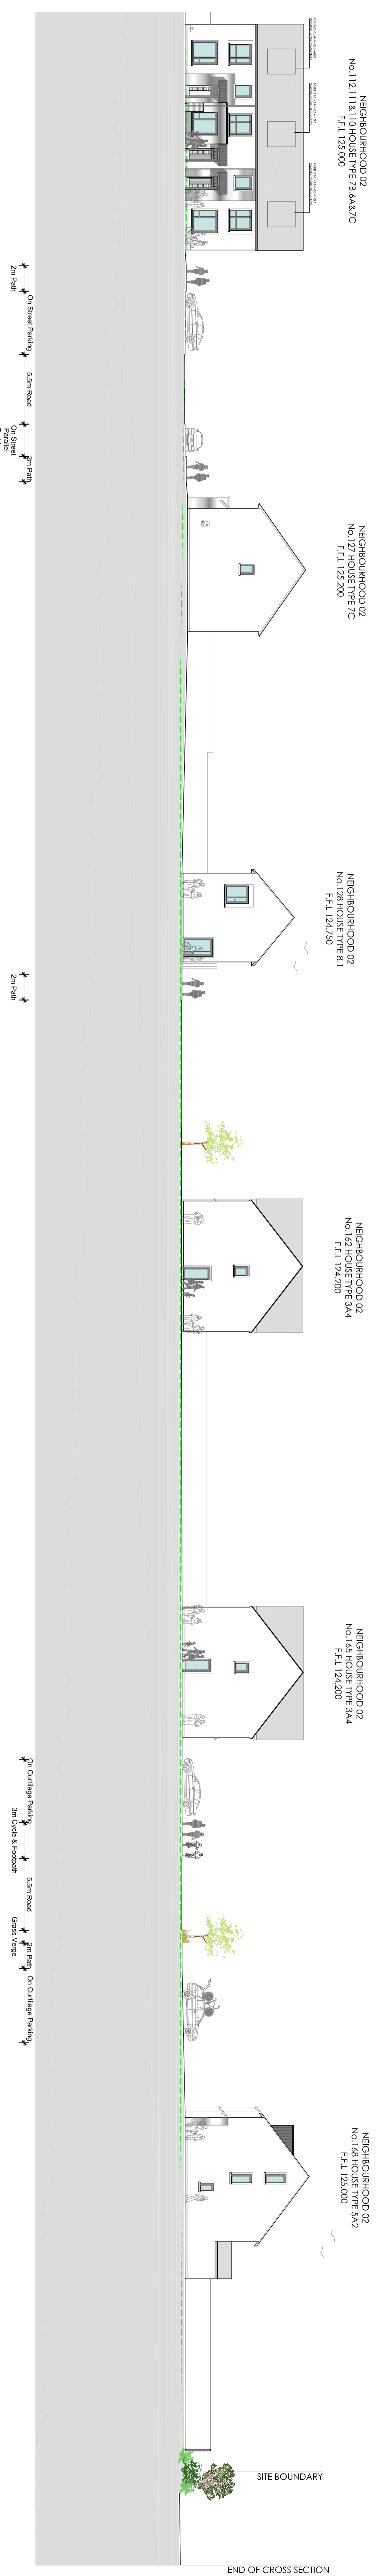

Section 1-1 Part 2 of 2
SCALE: 1:200 @ A0



Section 2-2 Part 1 of 2
SCALE: 1:200 @ A0

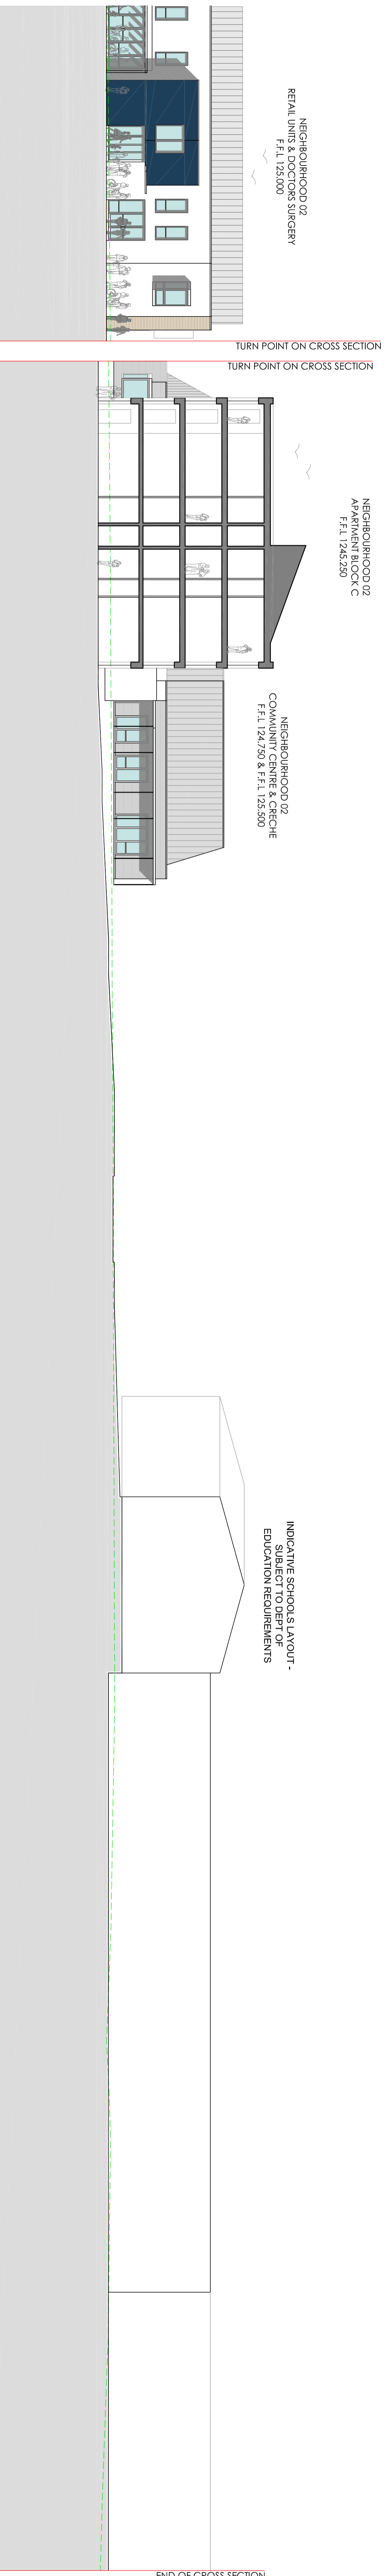

Section 2-2 Part 2 of 2
SCALE: 1:200 @ A0



NS Key Plan
NOT TO SCALE

| | |
|--|---|
| | <p>PLANNING</p> <p>17-002-P-12</p> |
|--|---|

horgan carrot

17-002-P-12

17-002-P-12