


Section S5 Part 1 of 2  
Final 17.02.18

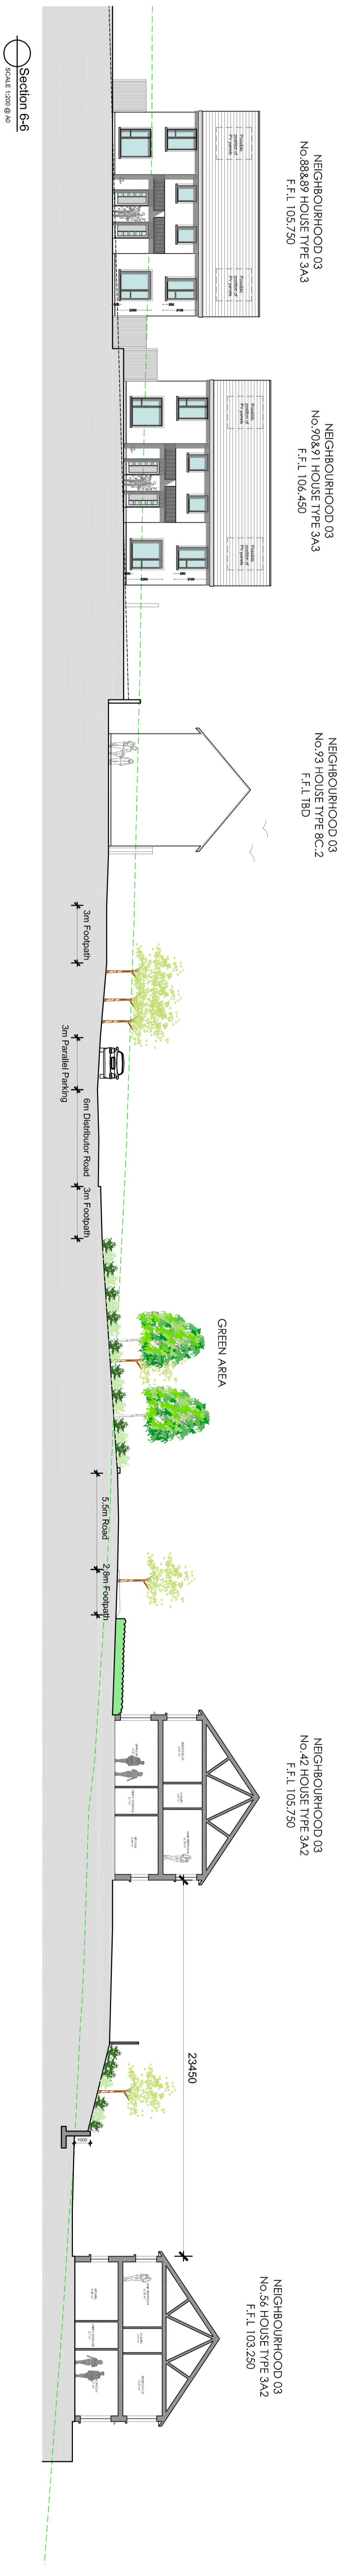

Section S5 Part 2 of 2  
Final 17.02.18




Section S5  
Final 17.02.18



Site Key Plan  
Final 17.02.18



**PLANNING**  

**horgan**  
**carroll**

Project Number: 17-002-P-129  
NS SECTIONS