


NOTES:

All dimensions in metres.
Do not scale from drawing.
For any discrepancies found please consult with design office.
This drawing should be read in conjunction with all contract drawings, documents and specifications.

- Foul Sewer Line
- Inspection Chamber
- Manhole
- ▶ Direction of Flow
- FX.XXX Foul Water Manhole Reference Number
- C.L. Cover Level
- I.L. Invert Level
- Rising Main

Gravity sewer pipe material to be concrete in accordance with Irish Water Wastewater Code of Practice, section 3.13.1

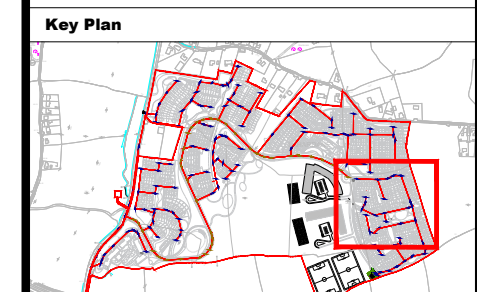

Rev	By	Date	Description

Drawing Status: **PLANNING**
NOT CERTIFIED FOR CONSTRUCTION

Project Title: Longview Estates Development

Drawing Title: Neighbourhood 5 - Foul Sewer Layout
Sheet 1 of 2

Client: Longview Estates Ltd.

M.H.L. & Associates Ltd.
Consulting Engineers

Carrig Mór House,
10 High Street,
Douglas Road,
Cork

Tel: 021-4840214
Fax: 021-4840215
E-Mail: info@mhlie

Designed: SM	Drawn: SM	Checked: KM
Scale: 1:500 @A1 1:1000 @A3	Date: Nov 2019	
Job No: 17066HD	Drawing No: LHD_F5_P01	Revision: