



Section A-A

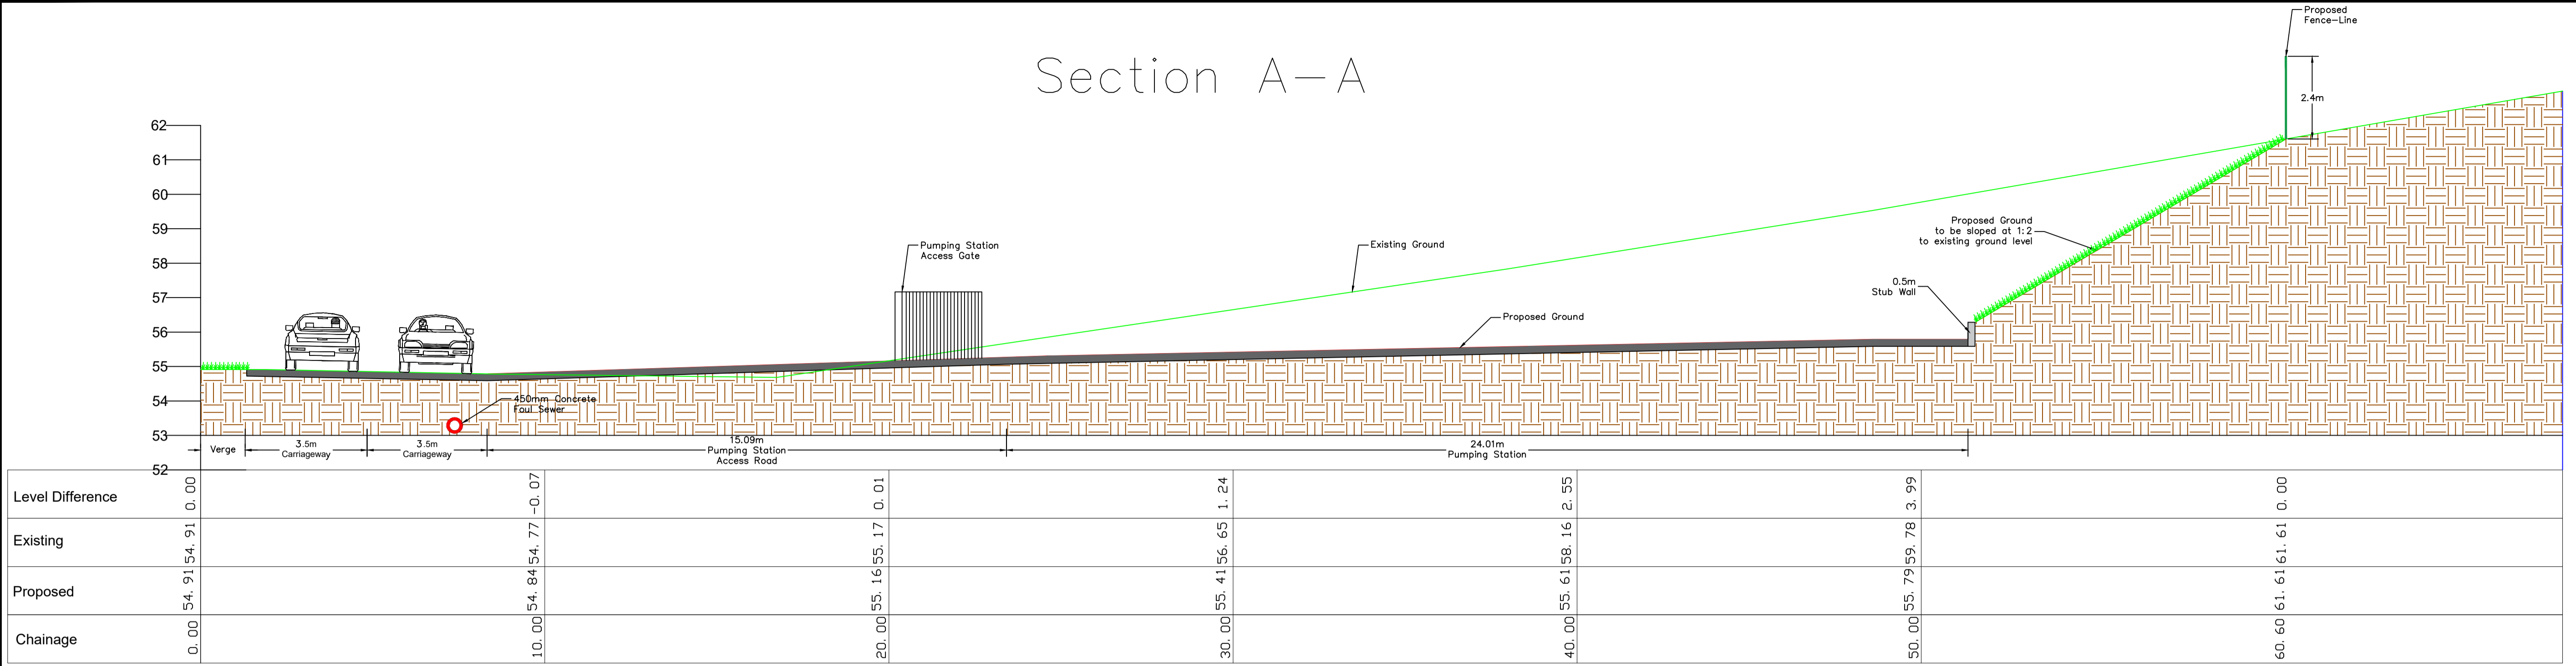


1:100 @ A1

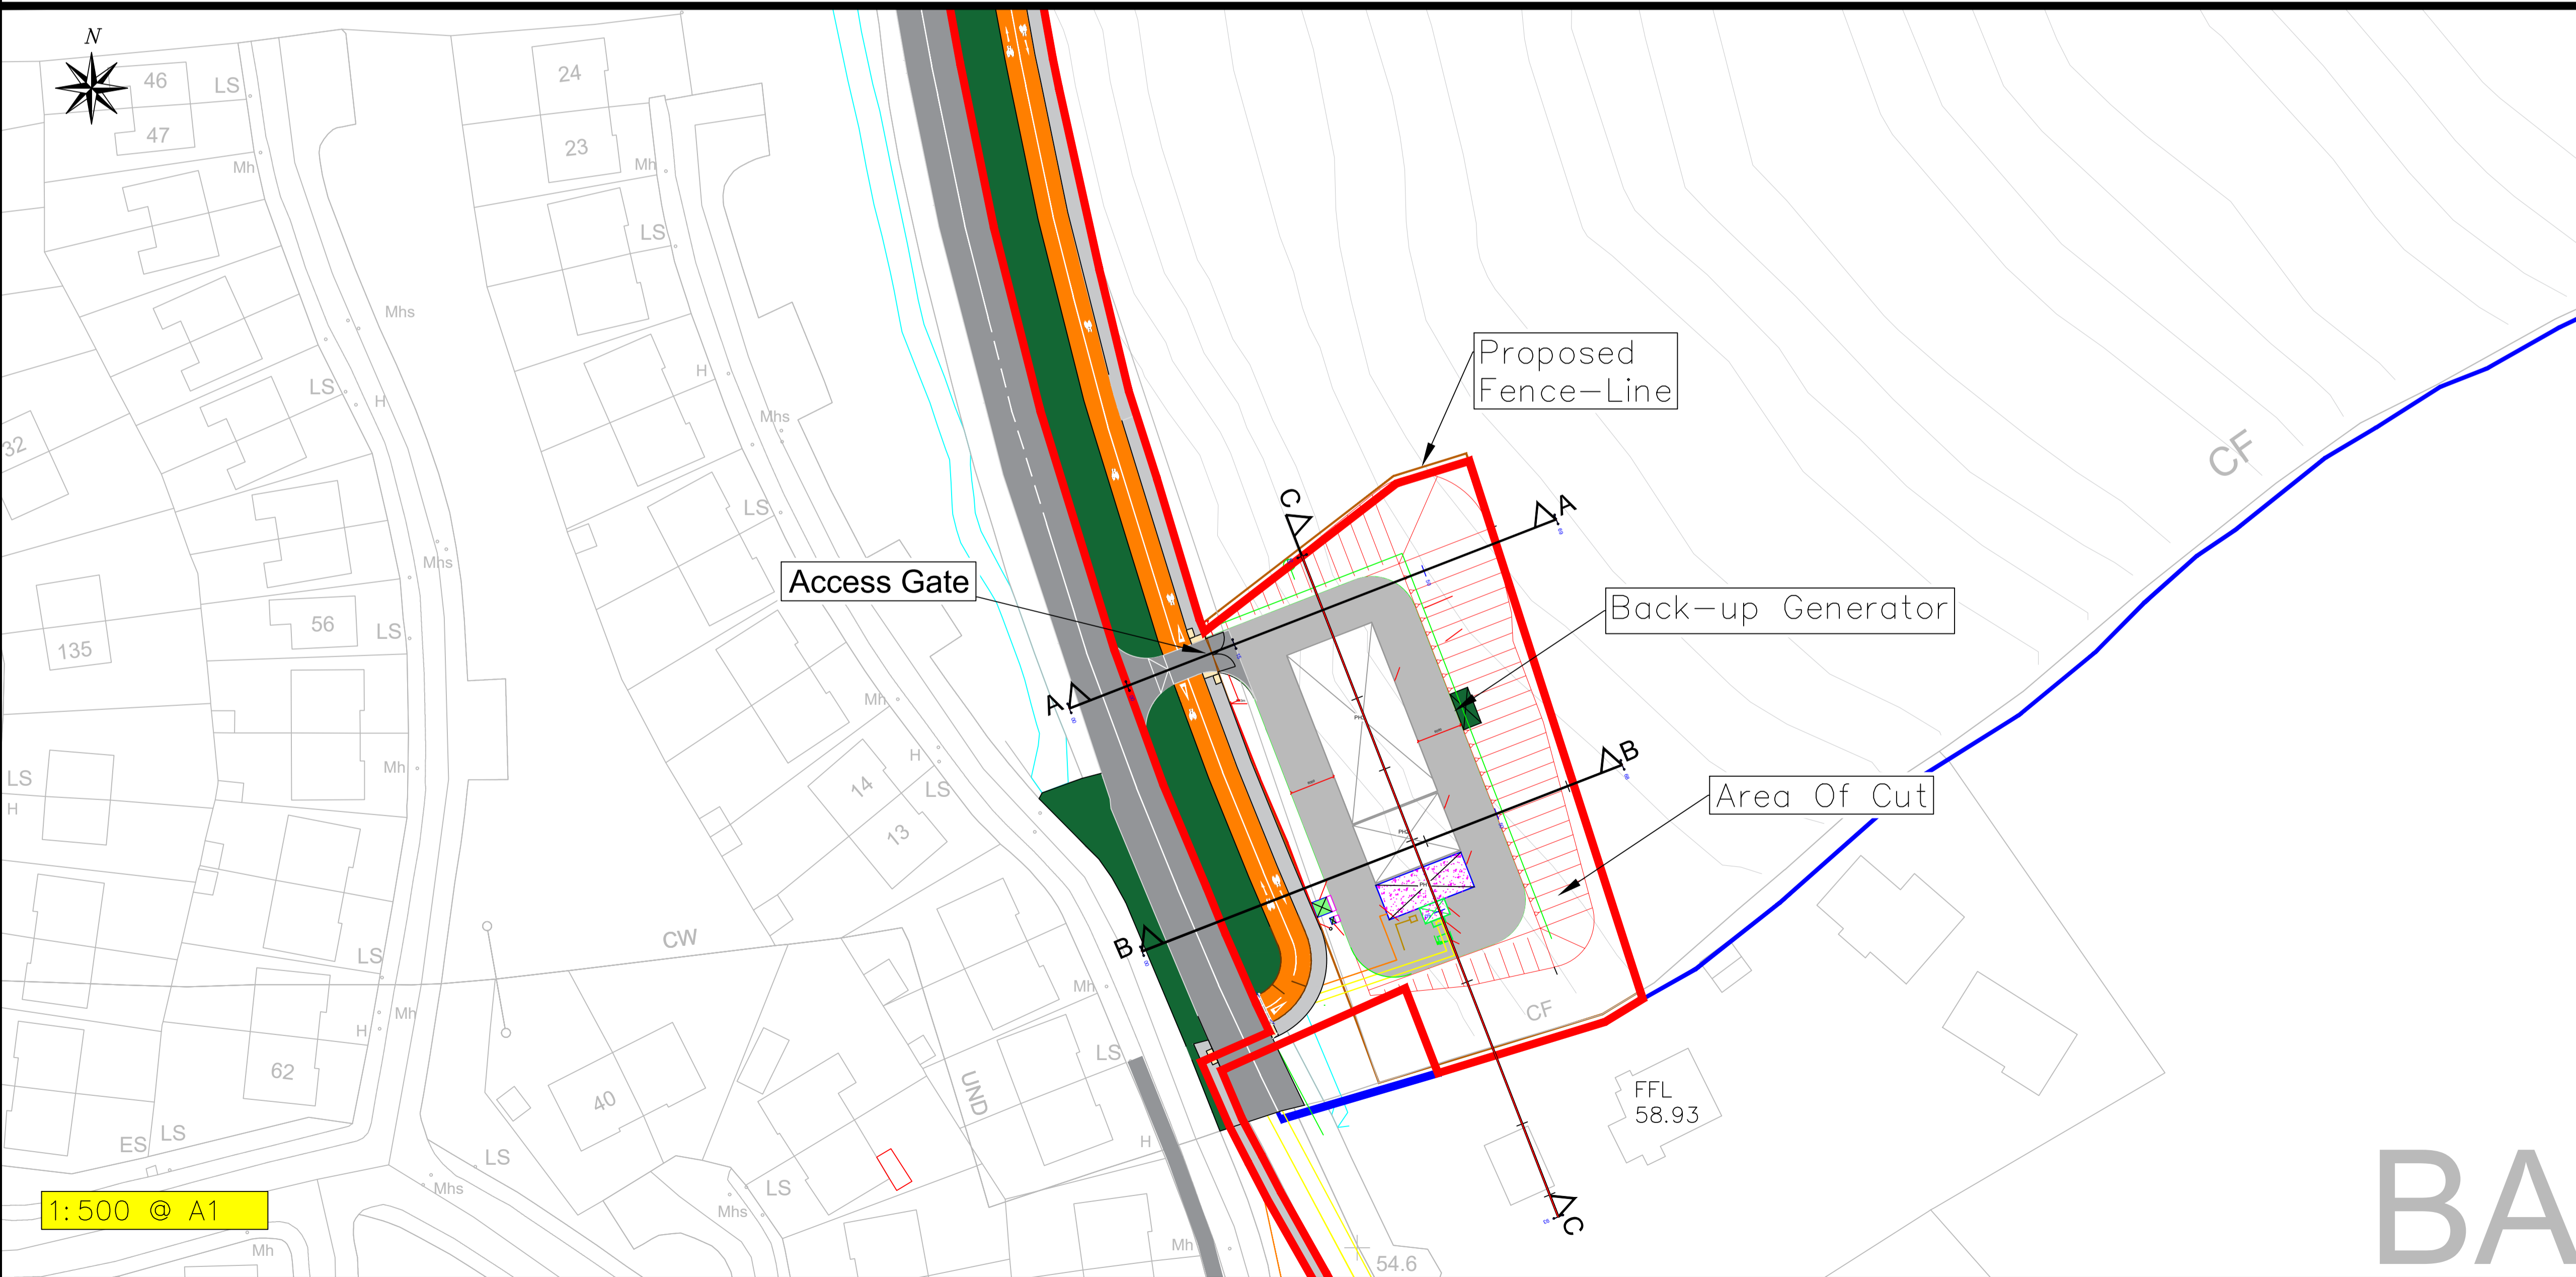

1:500 @ A1

NOTES:
 All dimensions in metres.
 Do not scale from drawing.
 For any discrepancies found please consult with design office.
 This drawing should be read in conjunction with all contract drawings, documents and specifications.

- Legend:**
- Foul Sewer
 - Rising Main
 - Emergency Overflow
 - Fence

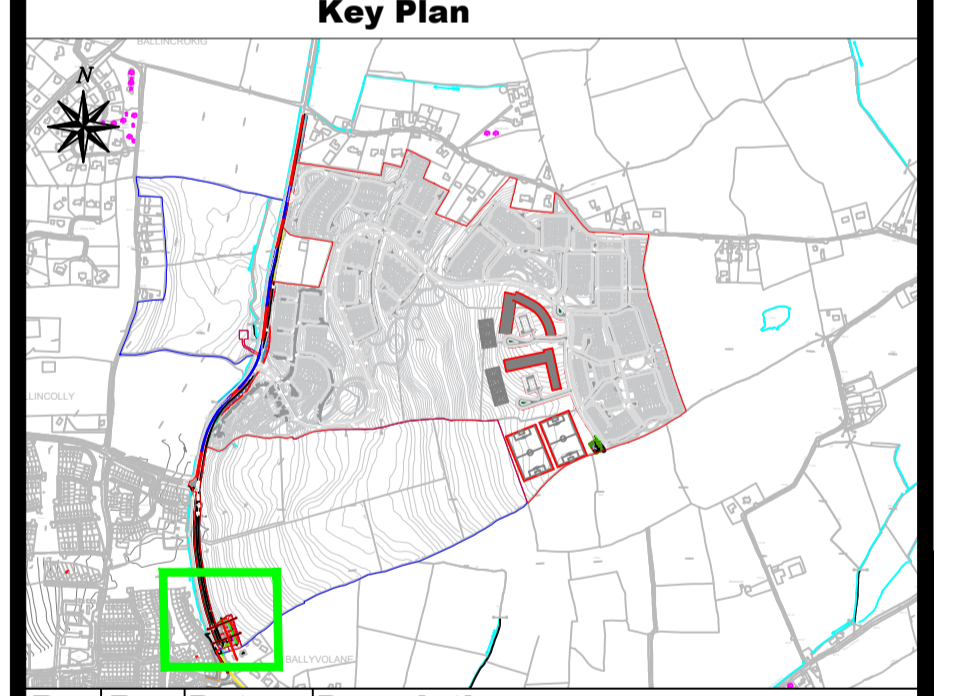

Rev	By	Date	Description

Drawing Status: PLANNING
 NOT CERTIFIED FOR CONSTRUCTION

Project Title: Longview Estates

Drawing Title: Pump Station
 Cross Sections – Sheet 1 of 2

Client: Longview Estates Ltd.

M.H.L. & Associates Ltd.
 Consulting Engineers

MHL
 Carrig Mór House,
 10 High Street,
 Douglas Road,
 Cork

Tel: 021-4840214
 Fax: 021-4840215
 E-Mail: info@mhl.ie

Designed: SM	Drawn: SFM	Checked: KM
Scale: As Shown	Date: Aug 2019	
Job No: 17066HD	Drawing No: LHD_PXS_P01	Revision:

BA