



NOTES:

All dimensions in metres.
Do not scale from drawing.
For any discrepancies found please consult with design office.
This drawing should be read in conjunction with all contract drawings, documents and specifications.

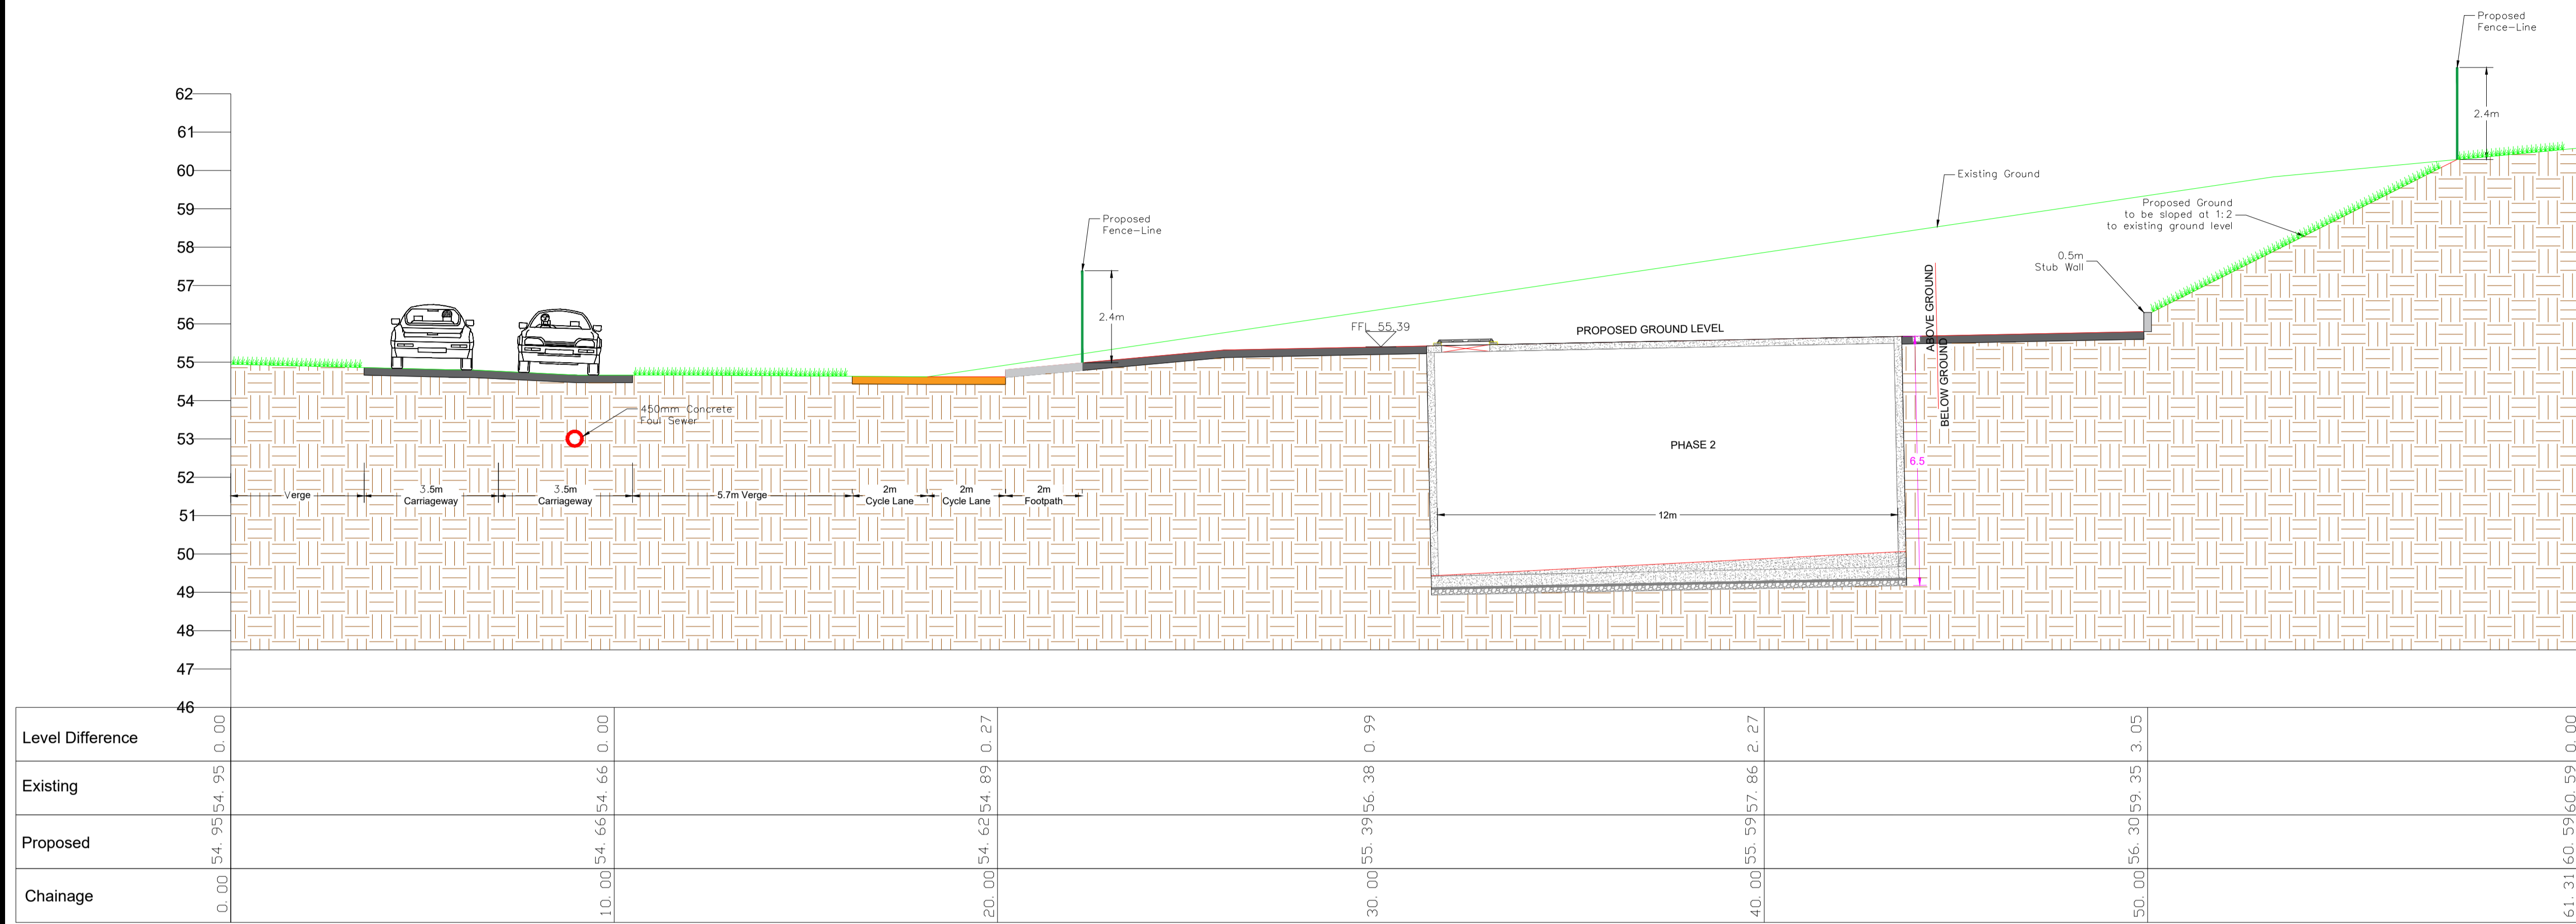

1:100 @ A1

Section B-B

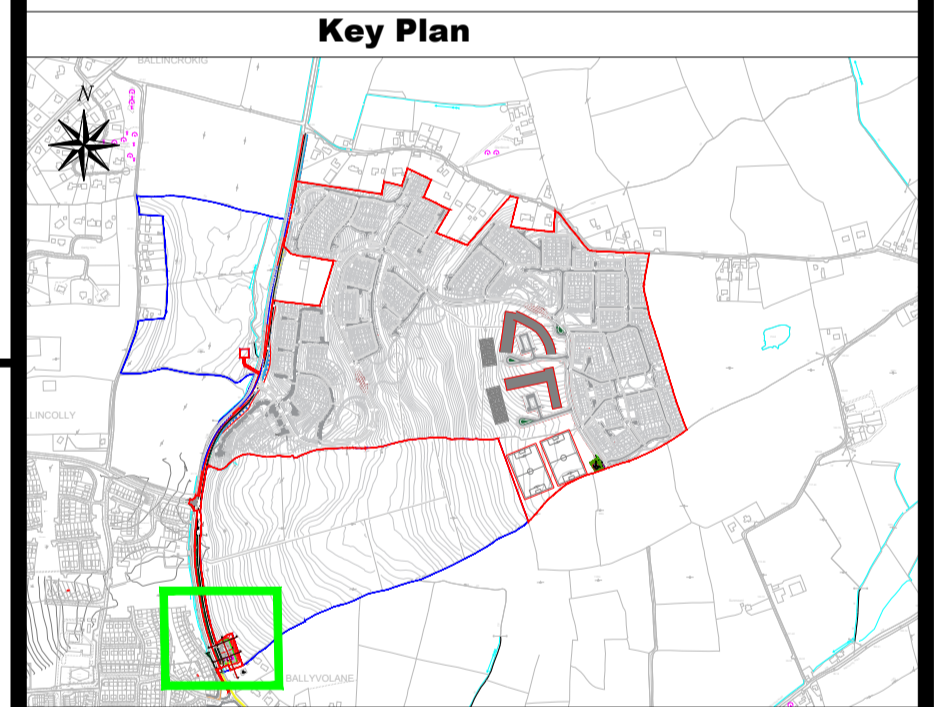

Key Plan

Rev By	Date	Description

Drawing Status: PLANNING
NOT CERTIFIED FOR CONSTRUCTION

Project Title: Longview Estates


Drawing Title: Pump Station Cross Sections

Client: Longview Estates Ltd.

M.H.L & Associates Ltd.
Consulting Engineers

Carrig Mór House, Tel: 021-4840214
10 High Street, Fax: 021-4840215
Douglas Road, E-Mail: info@mhl.ie
Cork

Designed: SM	Drawn: SFM	Checked: KM
Scale: As Shown	Date: Aug 2019	Revision:
Job No: 17066HD	Drawing No: LHD_PXSX_P01	Revision:

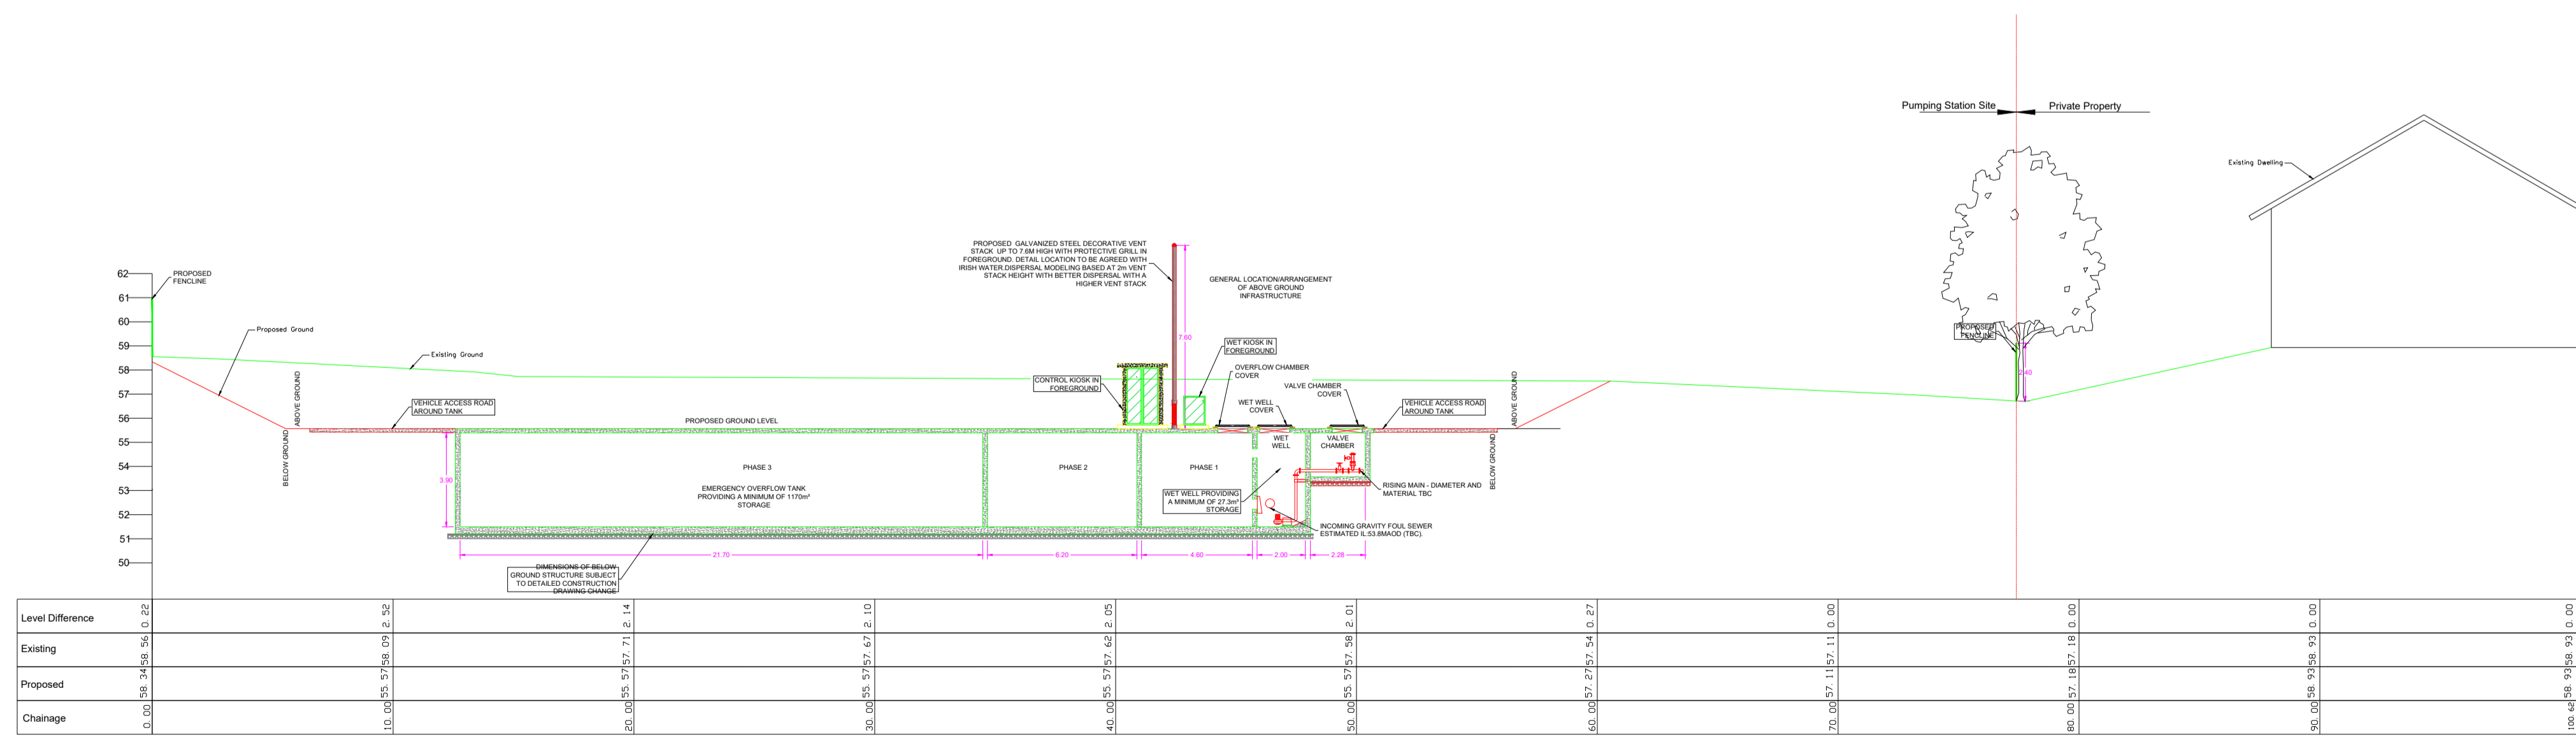

1:200 @ A1

Section C-C