


**NOTES:**  
 All dimensions in metres.  
 Do not scale from drawing.  
 For any discrepancies found please consult with design office.  
 This drawing should be read in conjunction with all contract drawings, documents and specifications.

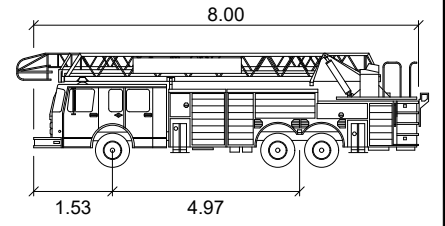

**FIRE APPLIANCE** meters  
 Width : 2.40  
 Track : 2.40  
 Lock to Lock Time : 6.0  
 Steering Angle : 41.7

**Legend:**  
 Site Boundary

Rev	By	Date	Description

**Drawing Status:** PLANNING  
NOT CERTIFIED FOR CONSTRUCTION

**Project Title:** Longview Estates Development

**Drawing Title:** Neighbourhood 5 Autotrack

**Client:** Longview Estates Ltd

**M.H.L. & Associates Ltd.**  
**Consulting Engineers**  
 Carrig Mór House, Tel: 021-4840214  
 10 High Street, Fax: 021-4840215  
 Douglas Road, E-Mail: info@mhl.ie  
 Cork

<b>Designed:</b> SM	<b>Drawn:</b> SFM	<b>Checked:</b> KM
<b>Scale:</b> 1:1000 @ A3	<b>Date:</b> Nov 2019	
<b>Job No:</b> 17066HD	<b>Drawing No:</b> LHD_N5AT_P02	<b>Revision:</b>