




**NOTES:**  
 All dimensions in metres.  
 Do not scale from drawing.  
 For any discrepancies found please consult with design office.  
 This drawing should be read in conjunction with all contract drawings, documents and specifications.

**Legend:**  
 [Red Line] Site Boundary

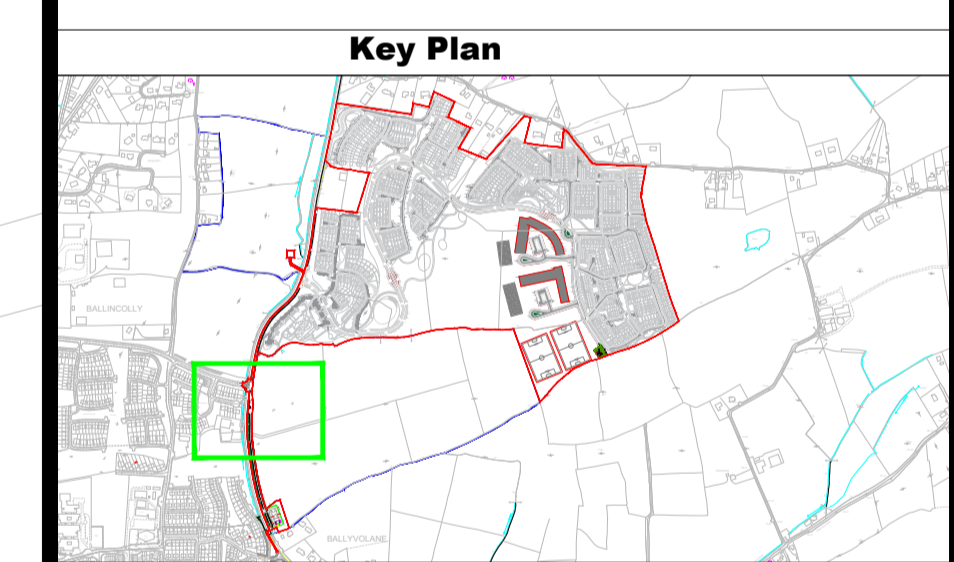

Rev By	Date	Description
A	SM	20 Nov Updated as per Road Safety Audit

**Drawing Status:** **PLANNING**  
NOT CERTIFIED FOR CONSTRUCTION

**Project Title:**  
 Longview Estates Development

**Drawing Title:**  
 External Connectivity Works

**Client:**  
 Longview Estates Ltd

**M.H.L. & Associates Ltd.**  
**Consulting Engineers**

 Carrig Mór House,  
 10 High Street,  
 Douglas Road,  
 Cork

Tel: 021-4840214  
 Fax: 021-4840215  
 E-Mail: info@mhl.ie

<b>Designed:</b> SM	<b>Drawn:</b> SFM	<b>Checked:</b> KM
<b>Scale:</b> 1:500 @ A1	<b>Date:</b> Nov 2019	
<b>Job No:</b> 17066HD	<b>Drawing No:</b> LHD_PC_P05	<b>Revision:</b> A