



110kv

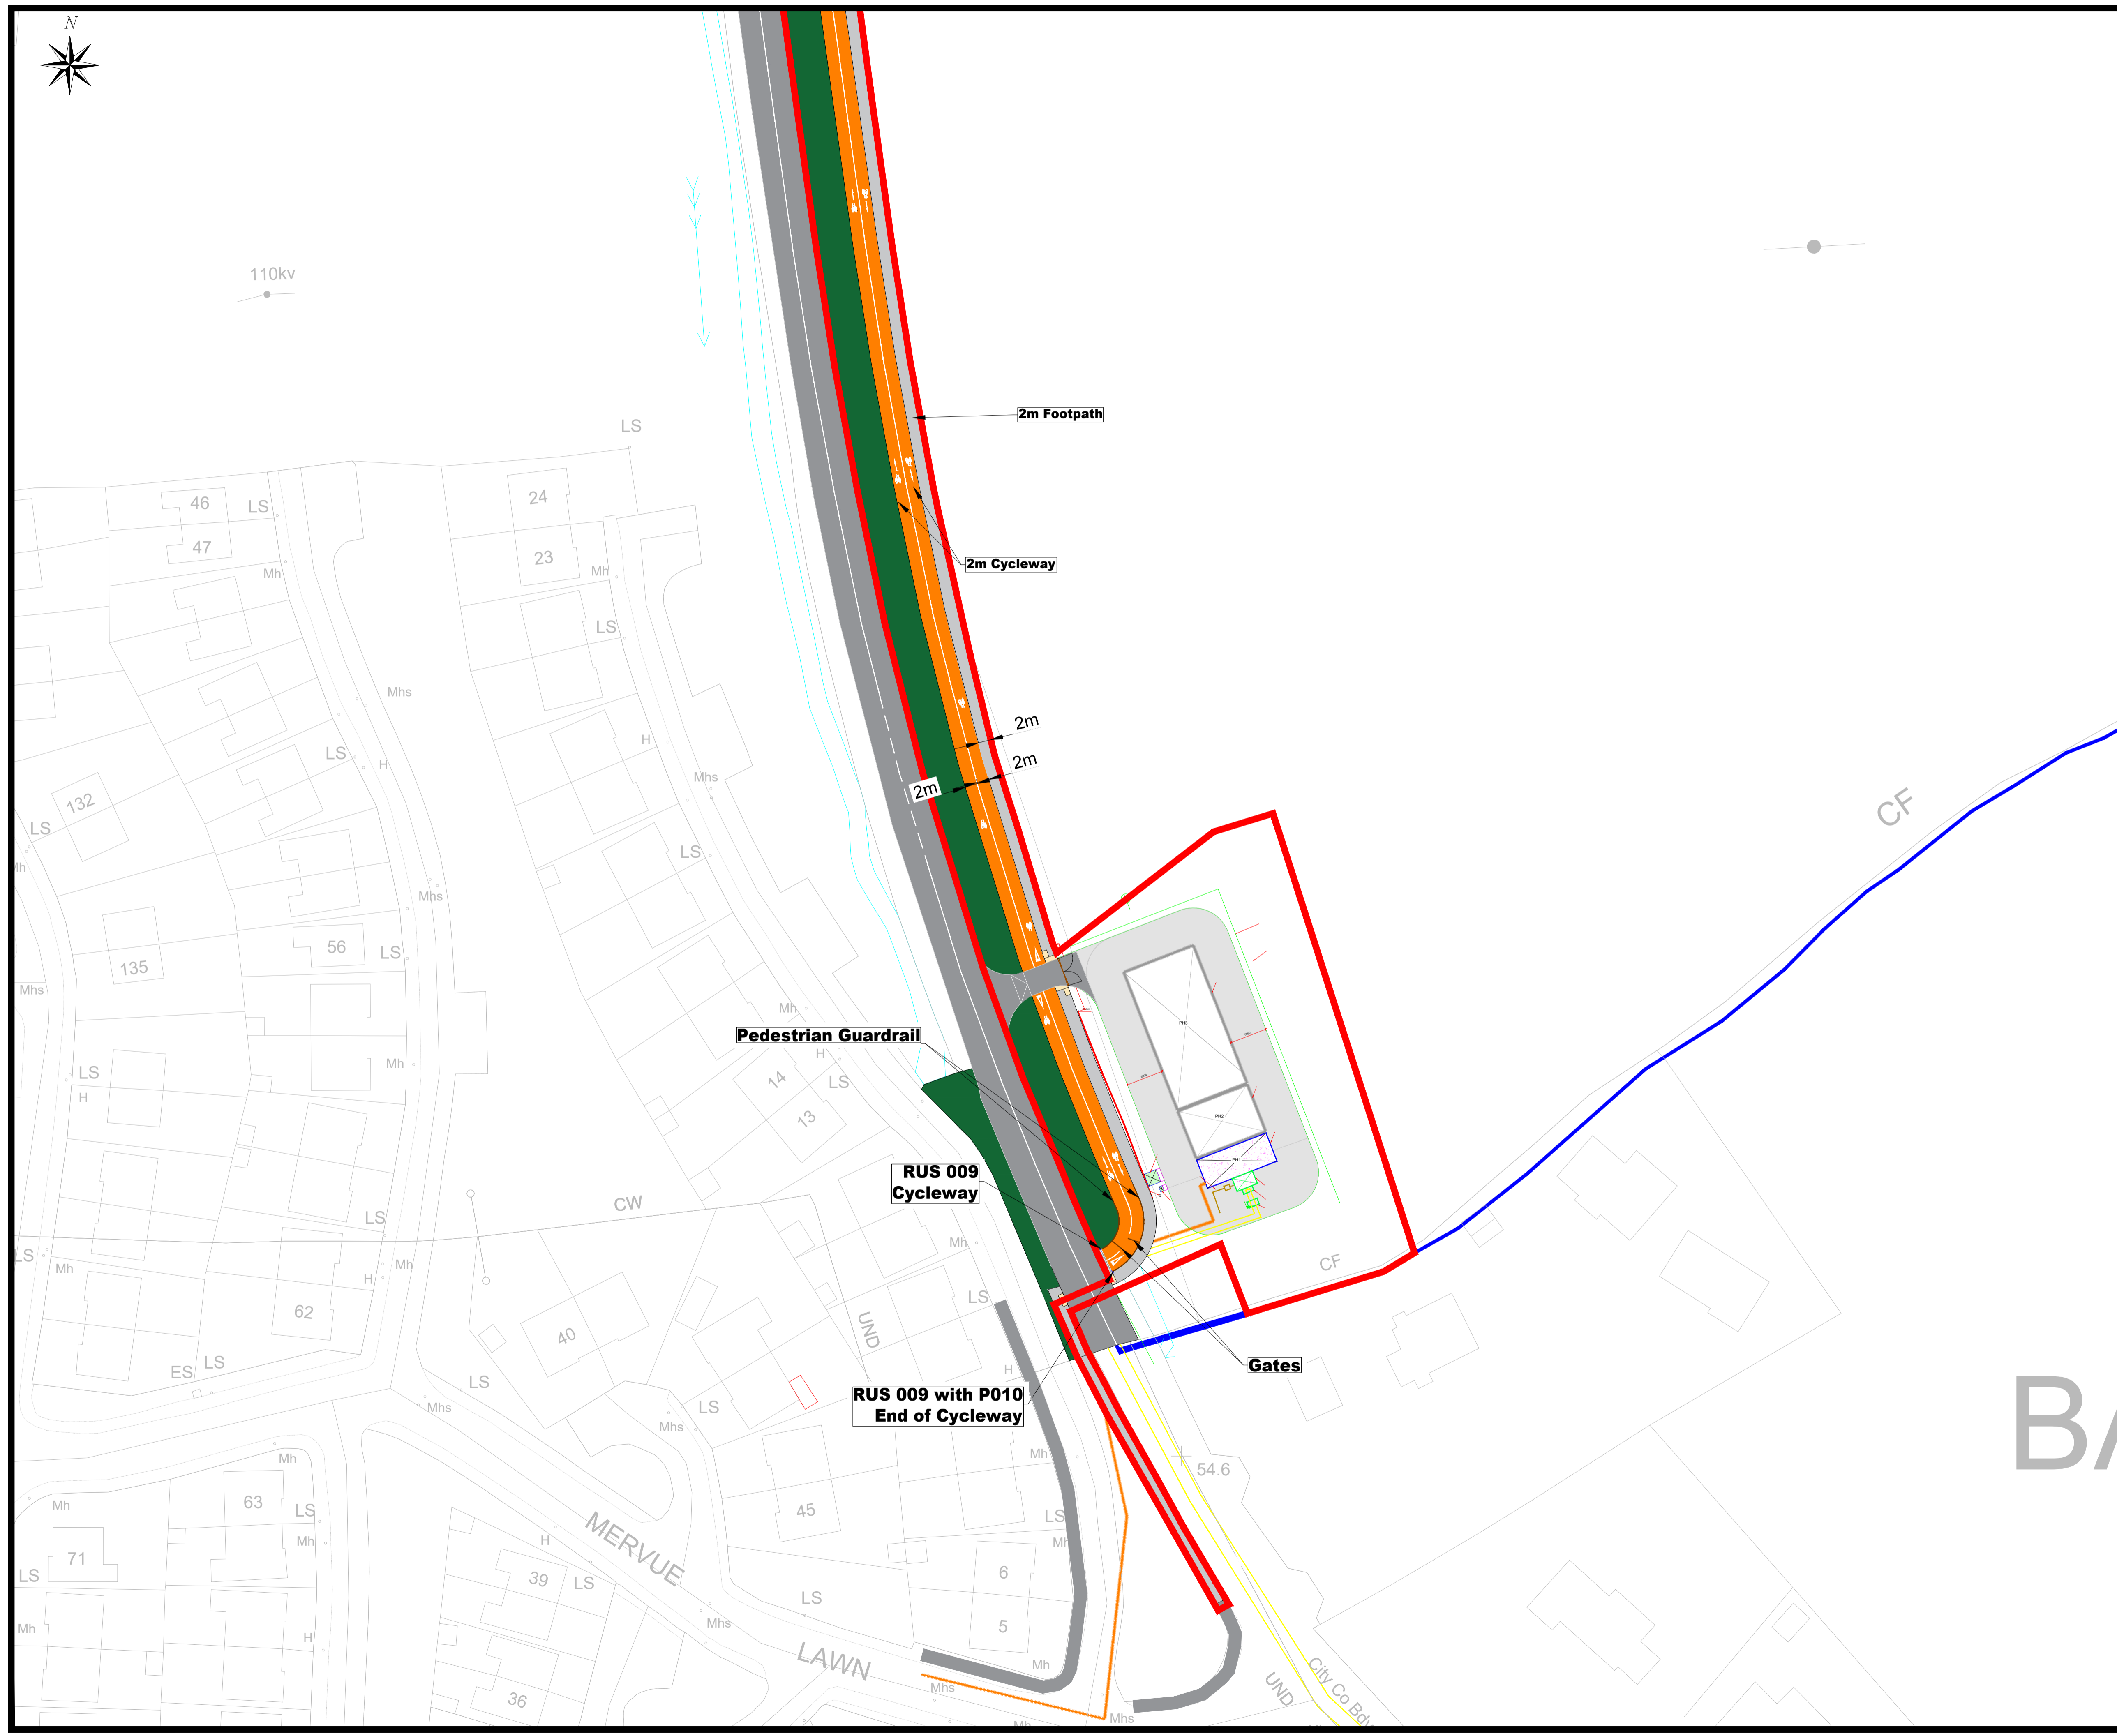

NOTES:
 All dimensions in metres.
 Do not scale from drawing.
 For any discrepancies found please consult with design office.
 This drawing should be read in conjunction with all contract drawings, documents and specifications.

Legend:
— Site Boundary
— Adjoining Lands Boundary

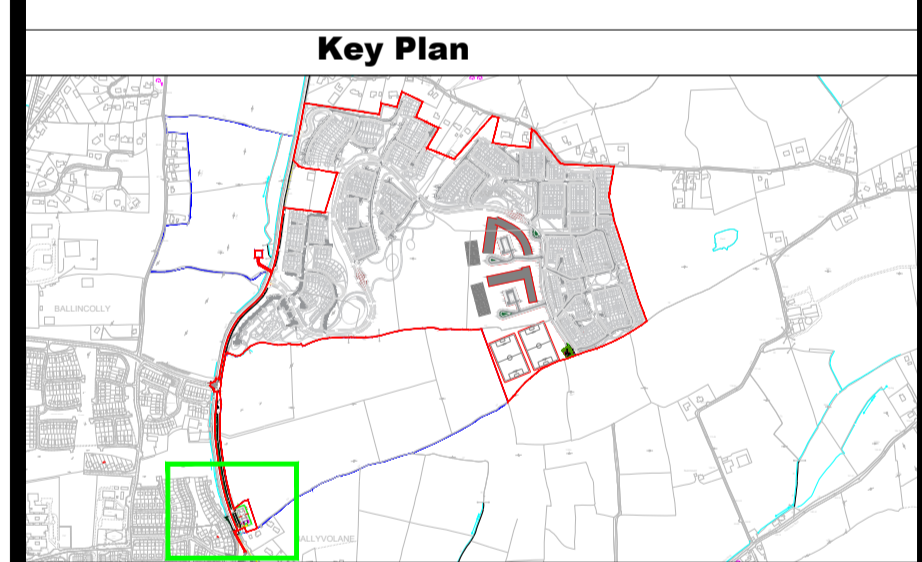

Rev By	Date	Description
A	SM	20 Nov Updated as per Road Safety Audit

Drawing Status: PLANNING
NOT CERTIFIED FOR CONSTRUCTION

Project Title: Longview Estates Development

Drawing Title: External Connectivity Works

Client: Longview Estates Ltd

M.H.L. & Associates Ltd.
Consulting Engineers
 Carrig Mór House,
 10 High Street,
 Douglas Road,
 Cork
 Tel: 021-4840214
 Fax: 021-4840215
 E-Mail: info@mhl.ie

Designed: SM	Drawn: SFM	Checked: KM
Scale: 1:500 @ A1	Date: Nov 2019	
Job No: 17066HD	Drawing No: LHD_PC_P06	Revision: A