


- NOTES:**
- All dimensions in metres.  
Do not scale from drawing.  
For any discrepancies found please consult with design office.  
This drawing should be read in conjunction with all contract drawings, documents and specifications.
- Storm Sewer Line
  - Manhole
  - Cover Level
  - Invert Level
  - Manhole Reference Number
  - Soakpit
  - Attenuation Tank
  - Hydrocarbon Interceptor
  - Red Line Boundary

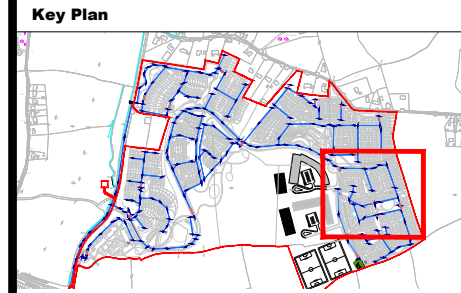

Rev	By	Date	Description

**Drawing Status:** **PLANNING**  
NOT CERTIFIED FOR CONSTRUCTION

**Project Title:** Longview Estates Development

**Drawing Title:** Neighbourhood 5 - Storm Water Layout  
Sheet 1 of 2

**Client:** Longview Estates Ltd.

**M.H.L. & Associates Ltd.**  
Consulting Engineers

Carrag Mór House, 10 High Street, Douglas Road, Douglas, Cork

Tel: 021-4840214  
Fax: 021-4840215  
E-Mail: info@mhl.ie

<b>Designed:</b> SM	<b>Drawn:</b> SM	<b>Checked:</b> KM
<b>Scale:</b> 1:500 @A1 1:1000 @A3	<b>Date:</b> Nov 2019	
<b>Job No:</b> 17066HD	<b>Drawing No:</b> LHD_S5_P01	<b>Revision:</b>