

Type 1 Swale
See LHD_SCD_P08
For Details


Type 1 Swale
See LHD_SCD_P08
For Details

Type 1 Swale
See LHD_SCD_P08
For Details

Type 1 Swale
See LHD_SCD_P08
For Details

NOTES:
All dimensions in metres.
Do not scale from drawing.
For any discrepancies found please consult with design office.
This drawing should be read in conjunction with all contract drawings, documents and specifications.

- Stormwater Sewer
- Soakpit
- Attenuation Tank
- Roof Garden
- Swales/Direction of flow. Refer to LHD_SCD_P08 for details.
- Permeable Paving. Refer to LHD_SCD_P08 for details.
- Site Boundary
- Direction of flow in the event of attenuation/infiltration failure.
- Outfall Headwalls
- Hydrocarbon Interceptor

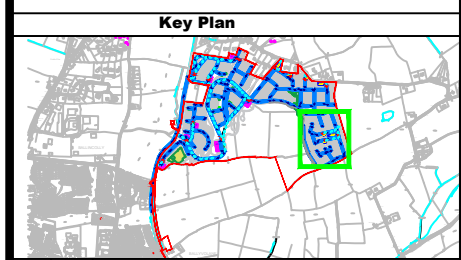

Rev	By	Date	Description

Drawing Status: PLANNING
NOT CERTIFIED FOR CONSTRUCTION

Project Title: Longview Estate Development

Drawing Title: SuDS Plan
Neighbourhood 5

Client: Longview Estates Ltd.

M.H.L. & Associates Ltd.
Consulting Engineers

Carrig Mór House, Tel: 021-4840214
10 High Street, Fax: 021-4840215
Douglas Road, E-Mail: info@mhl.ie
Cork

Designed: SM	Drawn: SFM	Checked: KM
Scale: 1:1000 @A3	Date: Nov 2019	
Job No: 17066HD	Drawing No: LHD_SUDS_P06	Revision: