



**LEGEND**

	Trees Retained		Wildflower meadow grass (infrequent cut regime)
	Proposed Tree (Medium)		Grass Public Open Space (frequent cut regime)
	Proposed Tree (Large)		Perennials & Seasonal Bulbs
	Proposed Woodland Trees		Existing scrub vegetation
	Ornamental Street Trees		Coloured concrete paving setts
	Ornamental shrub mix (medium to tall height)		Brushed concrete or tarmac paths
	Ornamental shrub mix (medium to low height)		Cycle racks
	Formal clipped hedge		Site Boundary

**INDICATIVE PLANTING SCHEDULES / SPECIES LISTS**

**PARKLAND TREE PLANTING**

Species	Specification
(Ag) Alnus glutinosa	12-14cm girth / clearstem / rootball or airtop
(Cd) Cedrus deodara	1-2m high / rootball or airtop
(Cd) Cedrus libanii	1-2m high / rootball or airtop
(Fs) Fagus sylvatica	18-20cm girth / clearstem / rootball or airtop
(Ps) Pinus sylvestris	1m high / rootball or airtop
(Qp) Quercus petraea	18-20cm girth / clearstem / rootball or airtop

**STREET TREE PLANTING**

Species	Specification
(Bp) Betula pendula	8-10cm girth / clearstem / rootball or airtop
(Pc) Pyrus calleryana 'Chanticleer'	8-10cm girth / clearstem / rootball or airtop
(Sa) Sorbus aria	8-10cm girth / clearstem / rootball or airtop
(Sa) Sorbus aucuparia	8-10cm girth / clearstem / rootball or airtop
(Tc) Tilia cordata 'Greenspire'	8-10cm girth / clearstem / rootball or airtop

**NATIVE WOODLAND TREE & UNDERSTORY PLANTING**

Species	Specification
(Ag) Alnus glutinosa	10-12cm girth / clearstem / rootball or airtop
(Bp) Betula pubescens	10-12cm girth / clearstem / rootball or airtop
(Ps) Pinus sylvestris	1m high rootball / airtop
(Qp) Quercus petraea	10-12cm girth / clearstem / rootball or airtop
(Ul) Ulmus glabra	6-8cm girth / clearstem / rootballed or airtop
Corylus avellana	1+ 2 br transplant / 60-90cm
Ilex aquifolium	3l pots / 20-30cm

**NATIVE HEDGEROW SUPPLEMENTAL PLANTING**

Species	Specification
Crataegus monogyna	1+ 2 br transplant / 60-90cm
Euonymus europaeus	1+ 2 br transplant / 60-90cm
Prunus padus	1+ 2 br transplant / 60-90cm
Prunus spinosa	1+ 2 br transplant / 60-90cm
Quercus petraea	6-8cm girth / feathered / bare-root
Sambucus nigra	1+ 2 br transplant / 60-90cm
Rosa canina	1+ 2 br transplant / 60-90cm
Viburnum opulus	1+ 2 br transplant / 60-90cm

**CLIPPED HEDGING (6 per lin.m)**

Species	Specification
Fagus sylvatica	1+2 bareroot transplants / 60-90cm
Carpinus betulus	1+2 bareroot transplants / 60-90cm


**LOW HEIGHT SHRUB MIX - indicative schedule\*;**

Species	Spec	Density
Cotoneaster decorus	2l pot	3/sqm
Crocsmia lucifer	2l pot	5/sqm
Hypericum hidcote	2l pot	3/sqm
Lavandula angustifolia	2l pot	3/sqm
Prunus laurocerasus 'Zabelliana'	2l pot	2/sqm
Rosa 'Flower Carpet' (White)	2l pot	3/sqm
Stipa tenuissima 'Pony Tails'	2l pot	4/sqm
Viburnum davidii	2l pot	3/sqm

\* (An emphasis on pollinator friendly planting to be developed and incorporated to planting schemes at detail design stage, in accordance with 'All Ireland Pollinator Plan').

**CUNNANE STRATTON REYNOLDS  
LAND PLANNING & DESIGN**

GALWAY OFFICE  
ARDA CONG, BALLYTRASNA, TUAM, CO GALWAY  
TEL 093 60854  
EMAIL galwayinfo@csrlandplan.ie

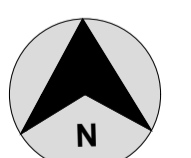

PROJECT:	DATE:	DEC 2019
ROSSHILL, GALWAY.	SCALE:	1:1000 @ A1
DRAWING:	DRAWN:	KM
LANDSCAPE MASTER PLAN	CHECKED:	KM
	DRAWING NO:	19112-3-100

REV	DATE	AMENDMENT
-----	------	-----------