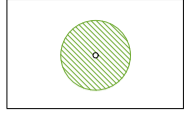
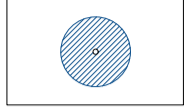
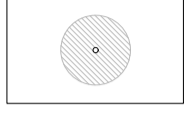
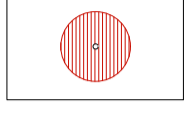

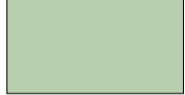
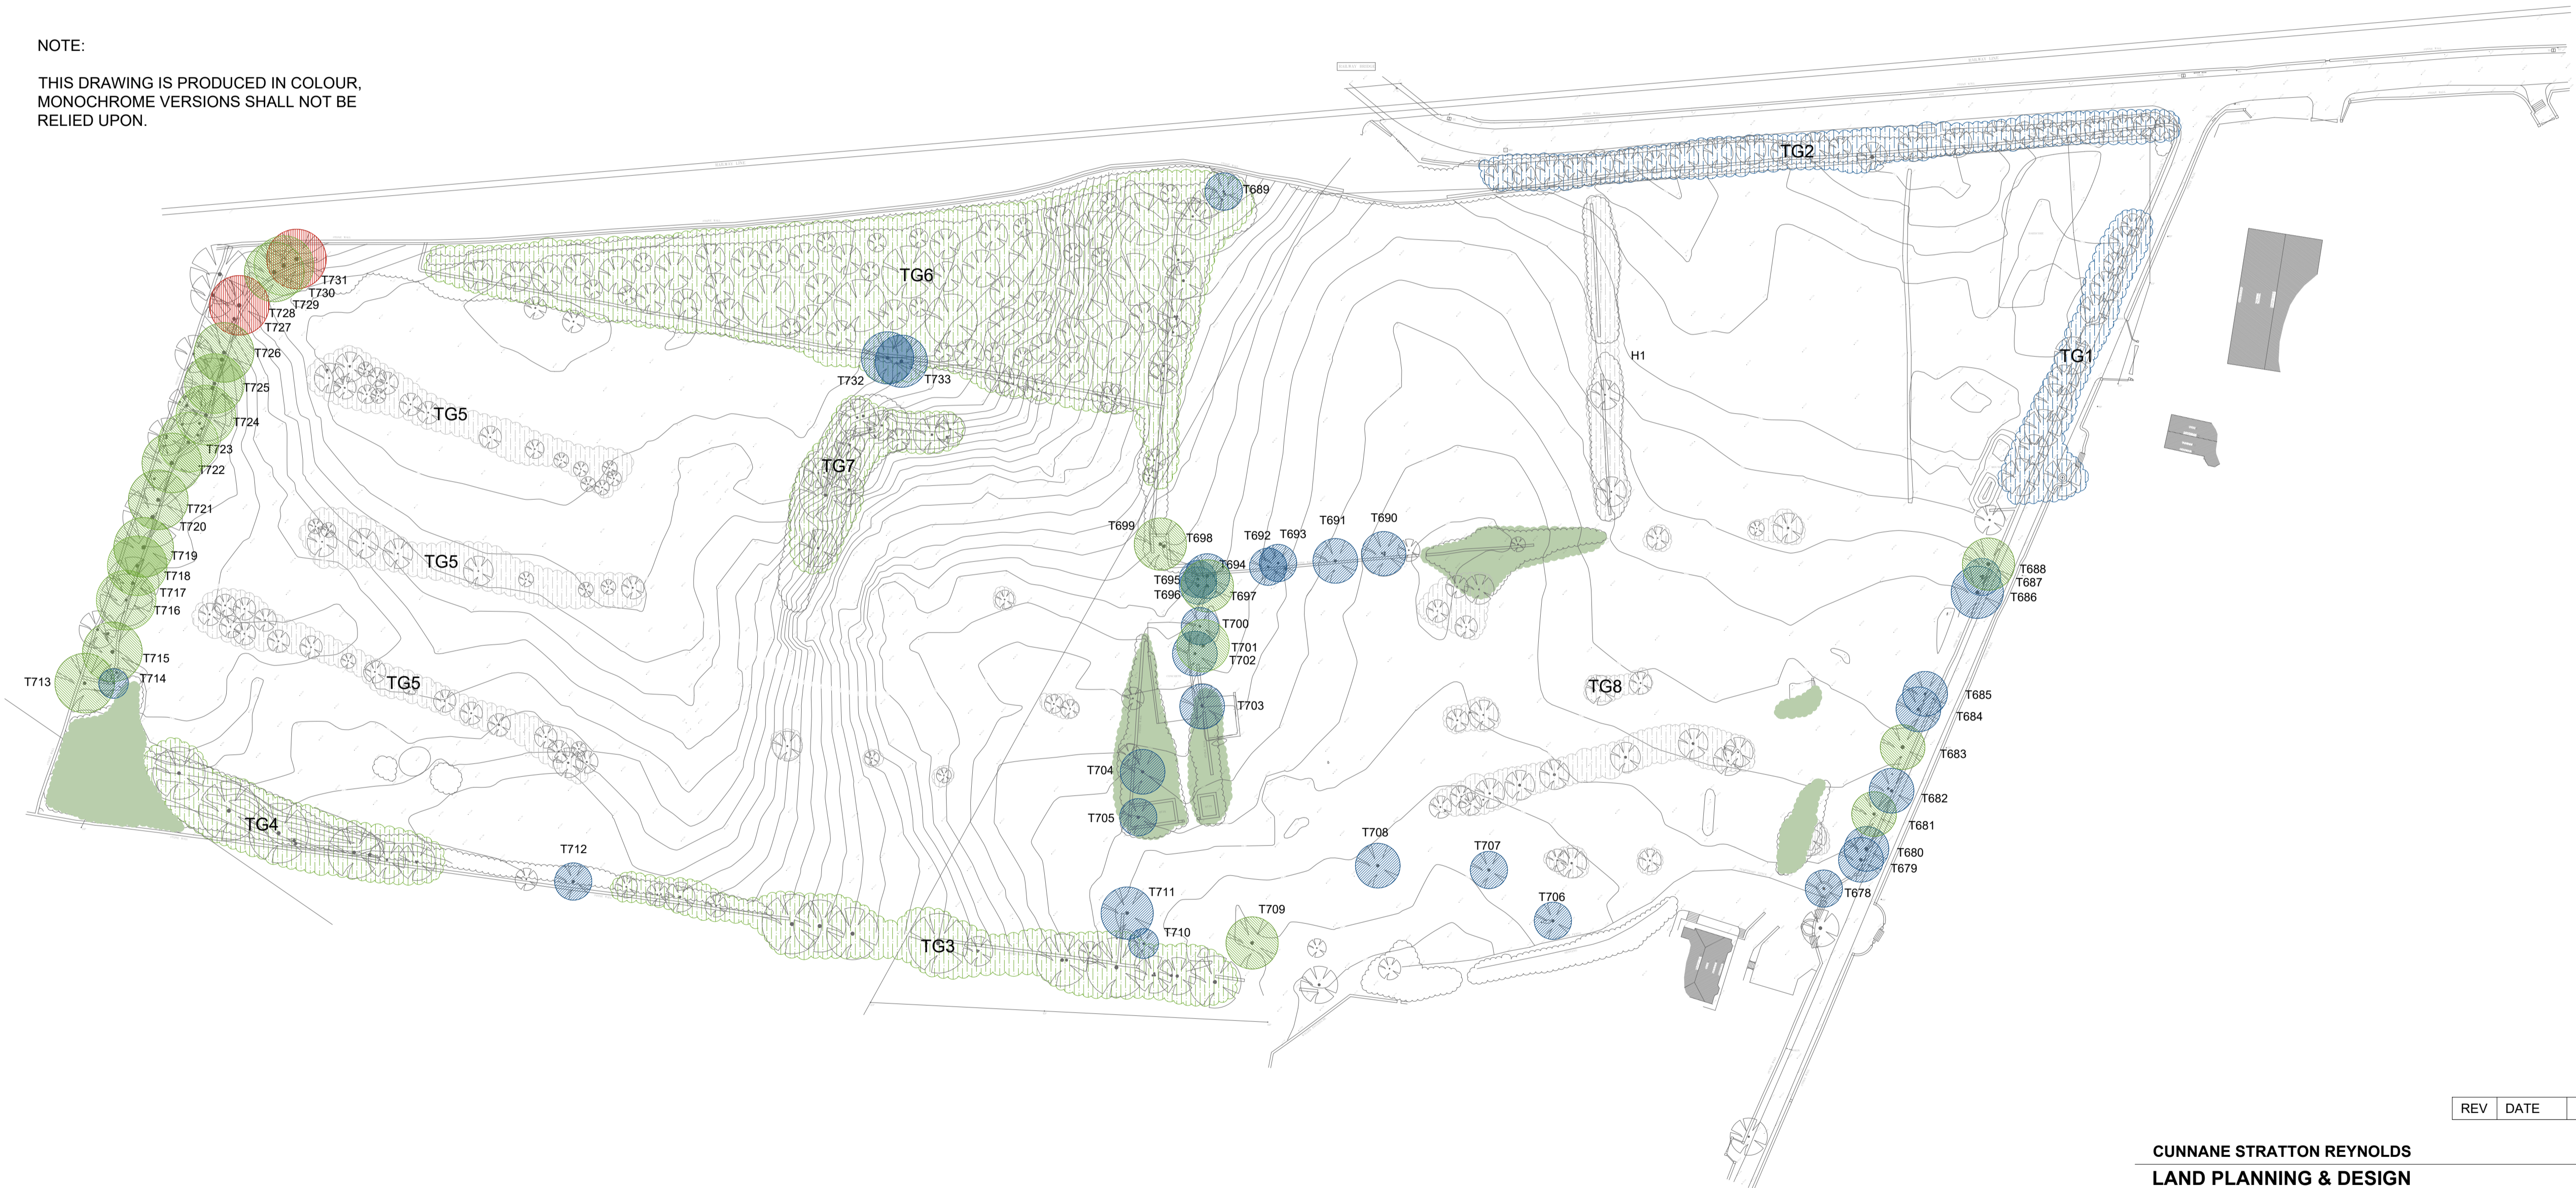


LEGEND

-  CLASS A INDIVIDUAL TREE
(HIGH QUALITY - RETENTION HIGHLY DESIRABLE)
-  CLASS B INDIVIDUAL TREE
(MODERATE QUALITY - RETENTION DESIRABLE)
-  CLASS C INDIVIDUAL TREE
(LOW QUALITY - RETENTION OPTIONAL)
-  CLASS U INDIVIDUAL TREE
(RECOMMEND REMOVAL)
-  TREE GROUPS
(COLOUR REPRESENTING GROUP CLASSIFICATION)
-  PIONEER SCRUB VEGETATION / REGENERATIVE GROWTH

NOTE:


THIS DRAWING IS PRODUCED IN COLOUR,
MONOCHROME VERSIONS SHALL NOT BE
RELIED UPON.



REV	DATE	AMENDMENT

CUNNANE STRATTON REYNOLDS
LAND PLANNING & DESIGN

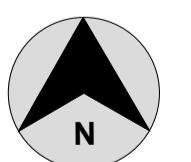GALWAY OFFICE
ARDA CONG, BALLYTRASNA, TUAM, CO GALWAY
TEL 093 60854
EMAIL: galwayinfo@csrlandplan.ie
www.csrlandplan.ie



PROJECT: ROSSHILL, GALWAY.	DATE: FEBRUARY 2019
DRAWING: TREE CLASSIFICATION	SCALE: 1:1,000@A1
	DRAWN: CHECKED: KM KM
	DRAWING NO: 19112_T_101