




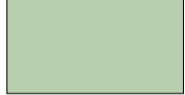
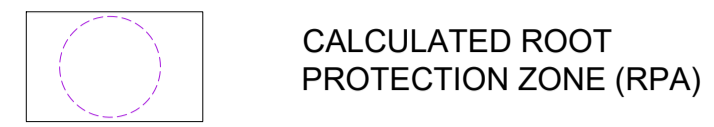


LEGEND


-  CLASS A INDIVIDUAL TREE
(HIGH QUALITY - RETENTION HIGHLY DESIRABLE)
-  CLASS B INDIVIDUAL TREE
(MODERATE QUALITY - RETENTION DESIRABLE)
-  CLASS C INDIVIDUAL TREE
(LOW QUALITY - RETENTION OPTIONAL)
-  CLASS U INDIVIDUAL TREE
(RECOMMEND REMOVAL)
-  TREE GROUPS
(COLOUR REPRESENTING GROUP CLASSIFICATION)
-  PIONEER SCRUB VEGETATION / REGENERATIVE GROWTH

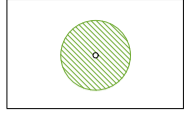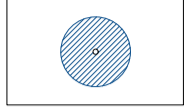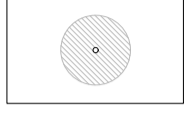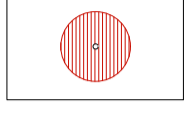

NOTE:

RPA'S FOR TAGGED TREES ARE INDIVIDUALLY CALCULATED
RPA'S FOR 'TREE GROUPS' & 'HEDGEROWS' ARE INDICATIVE
- BASED ON AVERAGE SIZE.


(THIS DRAWING IS PRODUCED IN COLOUR, MONOCHROME VERSIONS SHALL NOT BE RELIED UPON).

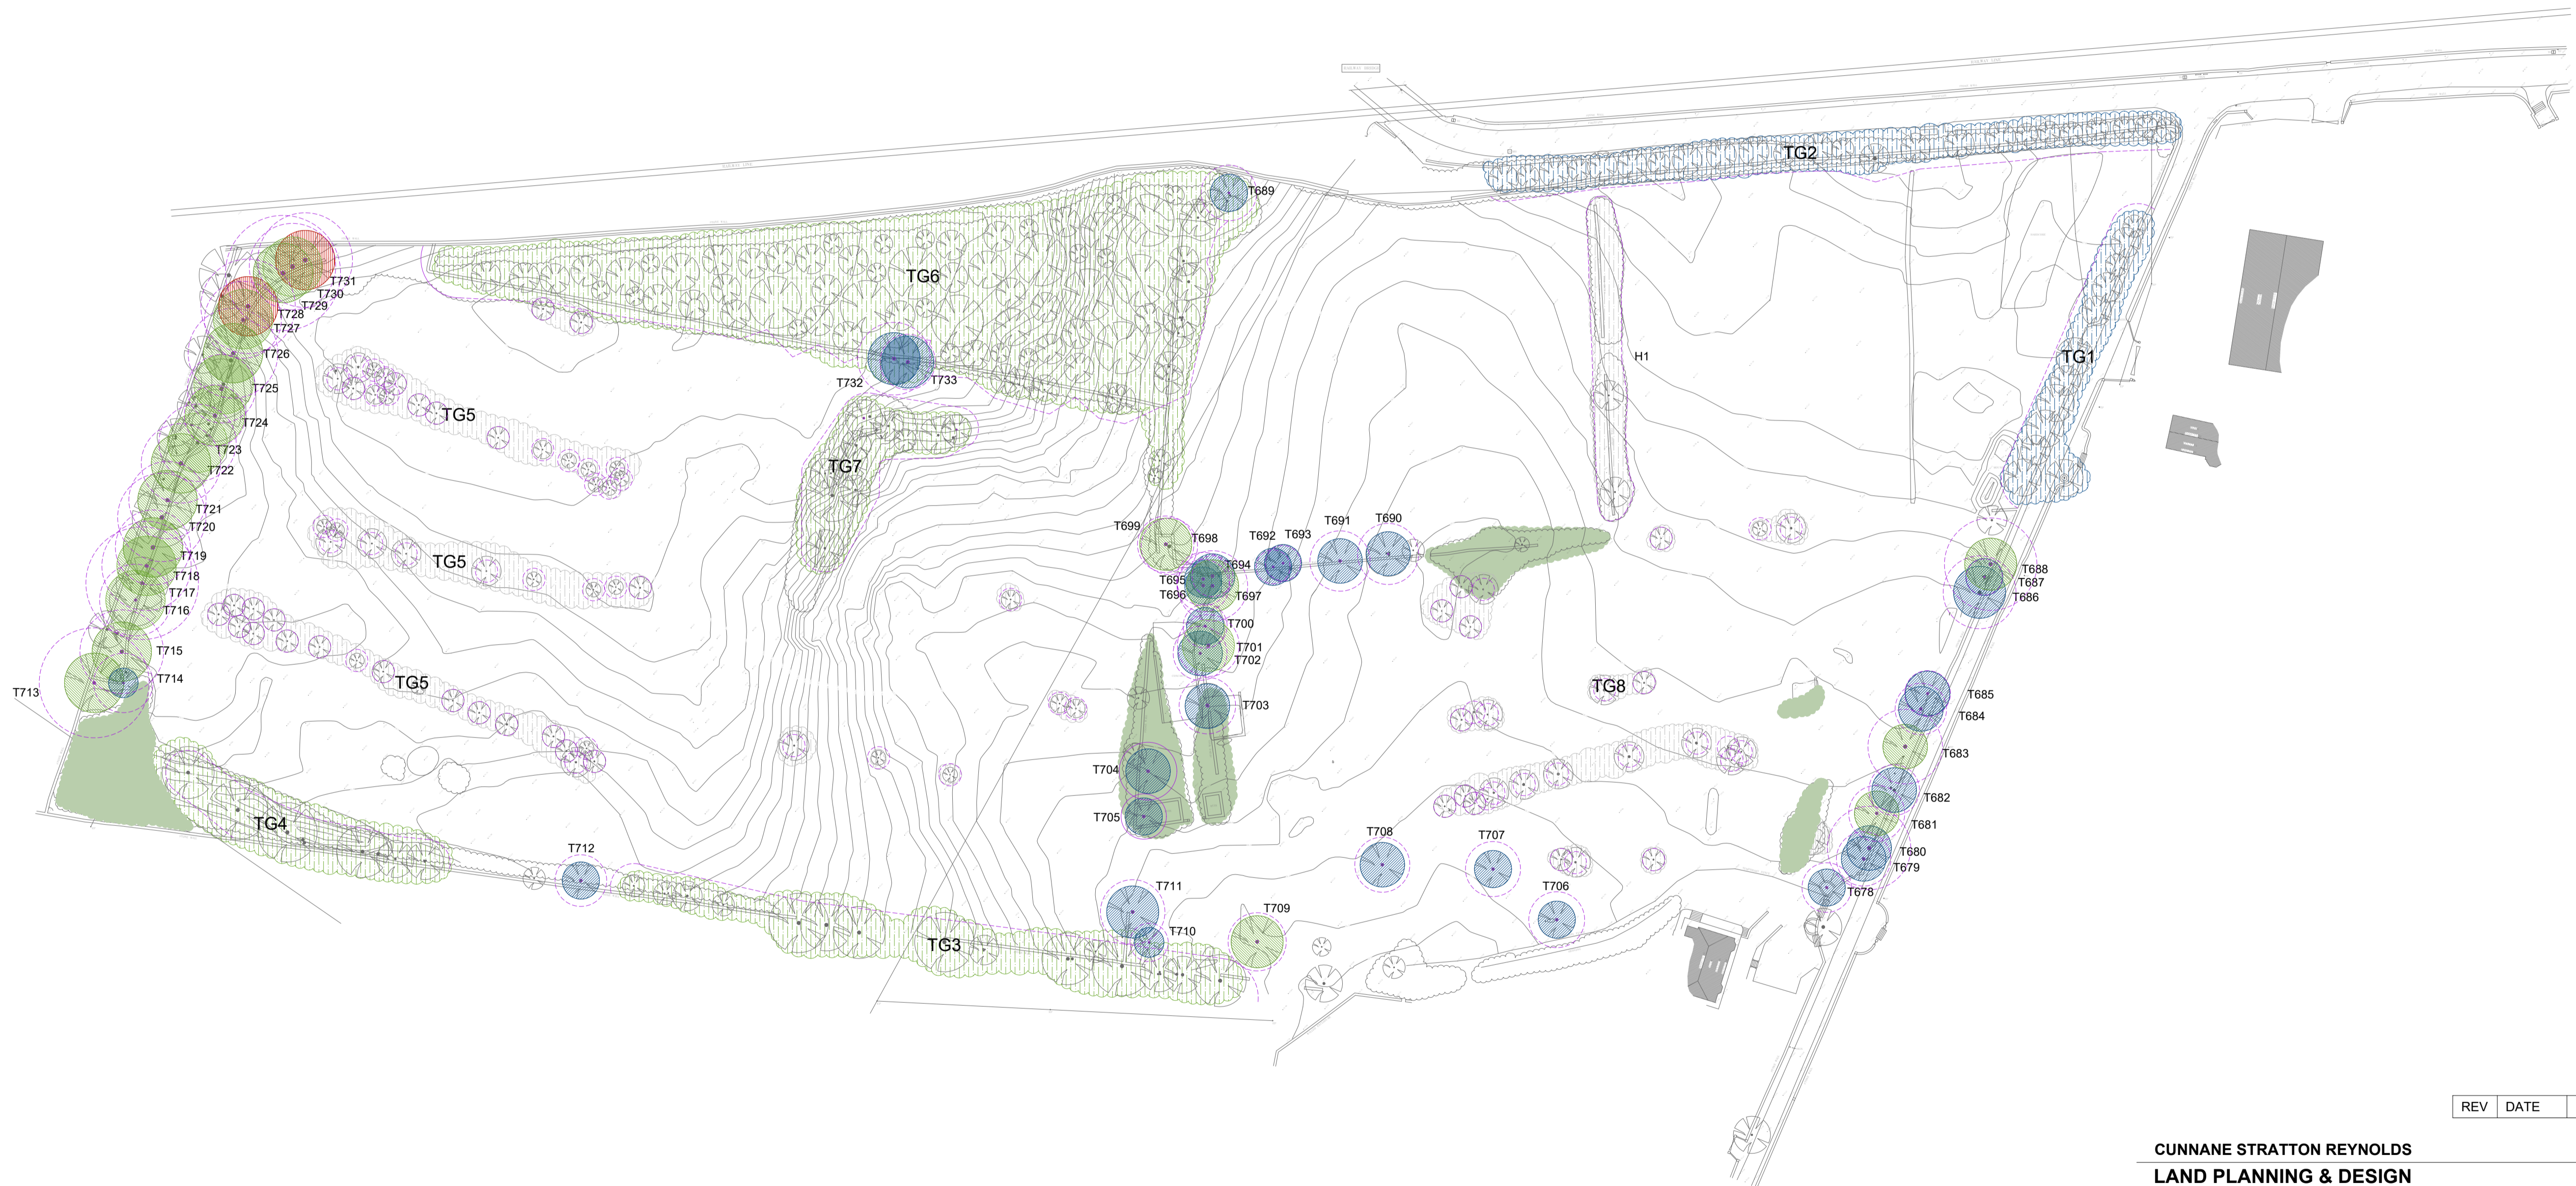

REV	DATE	AMENDMENT

CUNNANE STRATTON REYNOLDS
LAND PLANNING & DESIGN

GALWAY OFFICE
ARDA CONG, BALLYTRASNA, TUAM, CO GALWAY
TEL 093 60854
EMAIL galwayinfo@csrlandplan.ie
www.csrlandplan.ie

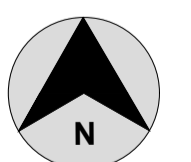

PROJECT:
ROSSHILL, GALWAY.

DRAWING:
TREE CONSTRAINTS

DATE: FEBRUARY 2019

SCALE: 1:1,000@A1

DRAWN: KM
CHECKED: KM

DRAWING NO: 19112_T_102