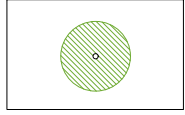
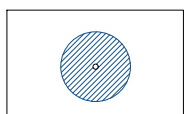
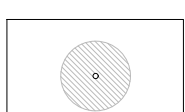
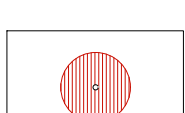

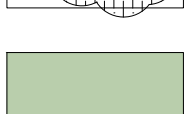
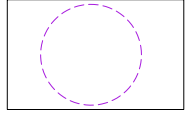
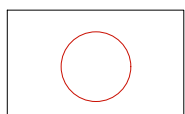
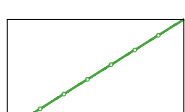
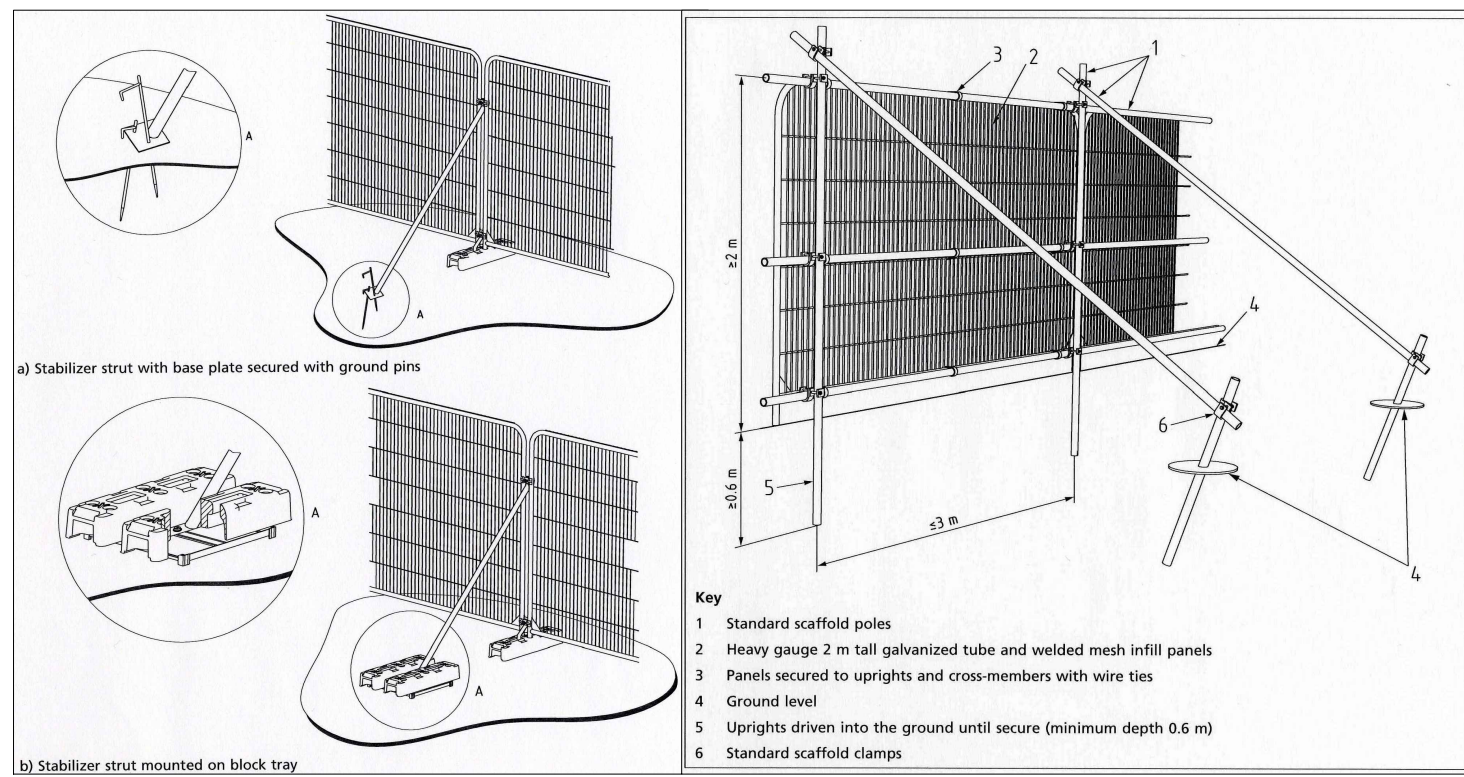
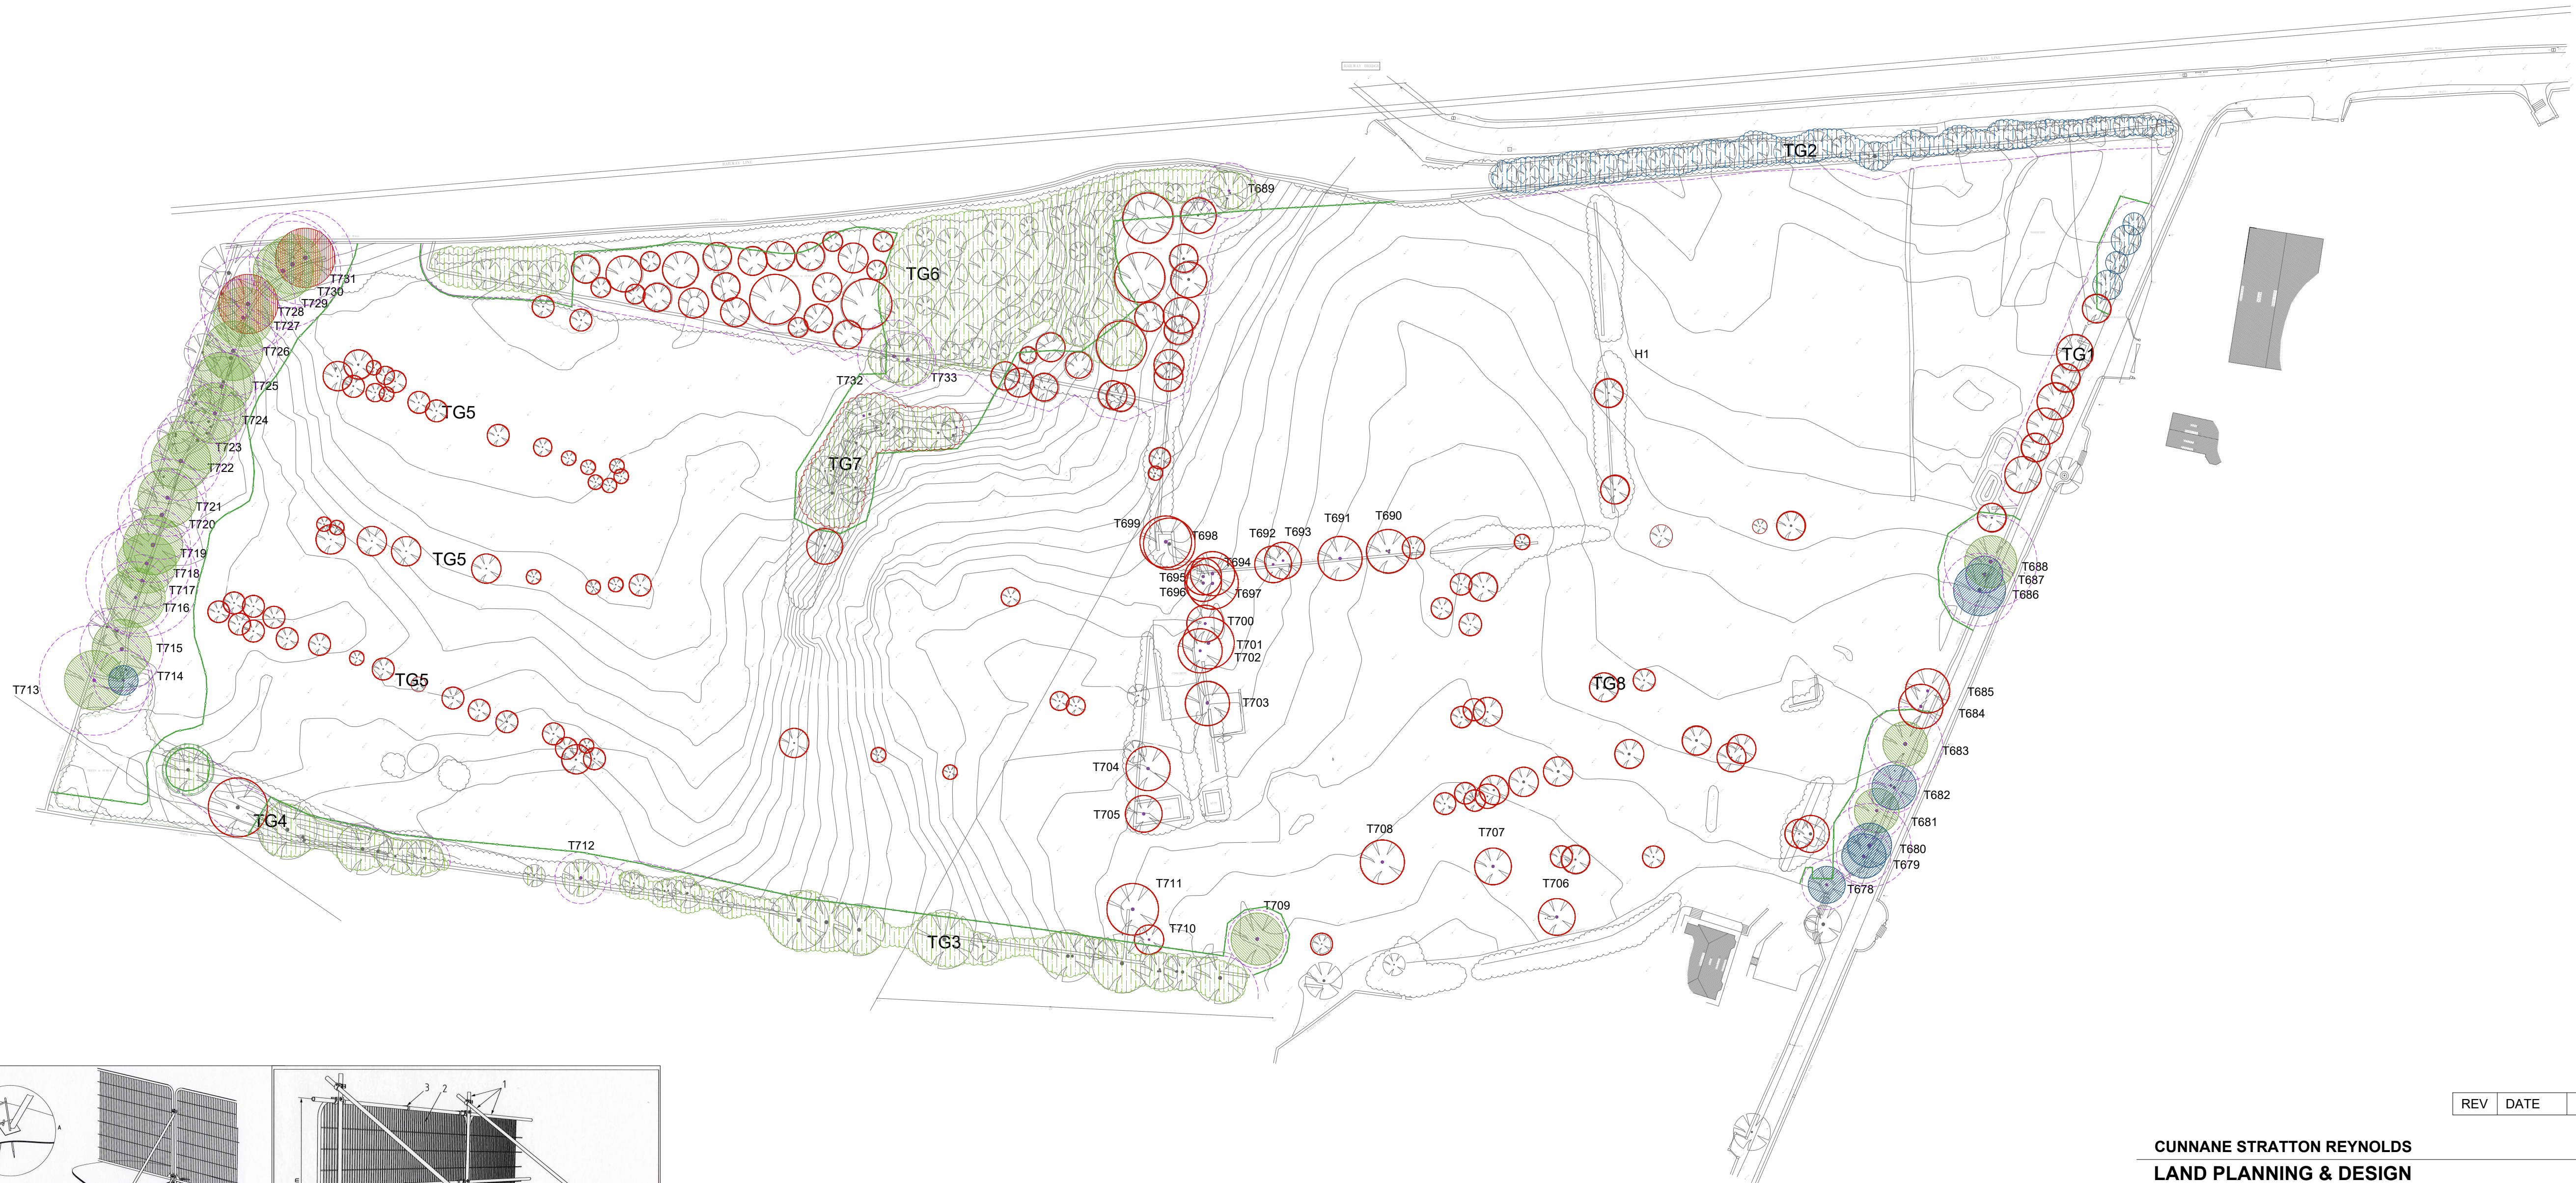


LEGEND

-  CLASS A INDIVIDUAL TREE (HIGH QUALITY - RETENTION HIGHLY DESIRABLE)
-  CLASS B INDIVIDUAL TREE (MODERATE QUALITY - RETENTION DESIRABLE)
-  CLASS C INDIVIDUAL TREE (LOW QUALITY - RETENTION OPTIONAL)
-  CLASS U INDIVIDUAL TREE (RECOMMEND REMOVAL)
-  TREE GROUPS (COLOUR REPRESENTING GROUP CLASSIFICATION)
-  PIONEER SCRUB VEGETATION / REGENERATIVE GROWTH
-  CALCULATED ROOT PROTECTION ZONE (RPA)
-  TREES PROPOSED FOR REMOVAL
-  POSITION OF TEMPORARY PROTECTIVE BARRIERS TO EXCLUDE ALL CONSTRUCTION ACTIVITIES, (MACHINES & MATERIAL) TO BE INSTALLED PRIOR TO COMMENCEMENT OF WORKS IN ACCORDANCE WITH BS 5837:2012 AS ILLUSTRATED BELOW.




NOTE:
 RPAs FOR TAGGED TREES ARE INDIVIDUALLY CALCULATED
 RPAs FOR 'TREE GROUPS' & 'HEDGEROWS' ARE INDICATIVE - BASED ON AVERAGE SIZE.

(THIS DRAWING IS PRODUCED IN COLOUR. MONOCHROME VERSIONS SHALL NOT BE RELIED UPON).

REV	DATE	AMENDMENT

CUNNANE STRATTON REYNOLDS
LAND PLANNING & DESIGN

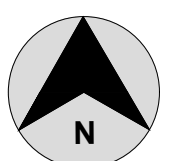GALWAY OFFICE
 ARDACONG, BALLYTRASNA, TUAM, CO GALWAY
 TEL 093 60854
 EMAIL galwayinfo@csrlandplan.ie
 www.csrlandplan.ie



PROJECT: ROSSHILL, GALWAY.	DATE: JULY 2019
DRAWING: TREE PROTECTION & REMOVAL	SCALE: 1:1,000@A1
	DRAWN: KM
	CHECKED: KM
	DRAWING NO: 19112_T_103