


THE INFORMATION ON THIS DRAWING IS TO THE ORDNANCE SURVEY IRELAND ITM COORDINATE SYSTEM

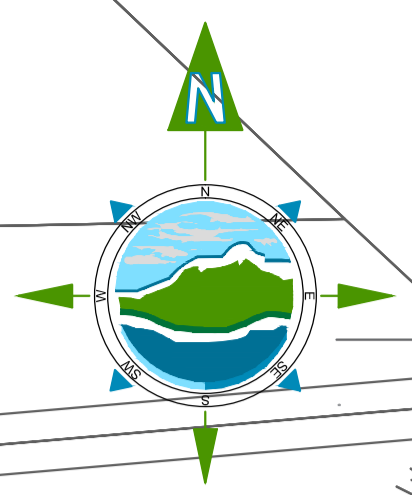

- Proposed Road Gully Location
- Proposed Level
- Proposed Direction of Road Fall
- Tactile Paving
- Proposed Paving
- Proposed Raised Junction
- Proposed Road Signage to Traffic Signs manual - Chapter 8
- Proposed Dropped Kerbs
- Proposed 'STOP' Road marking to Traffic Sign Manual - Chapter 7
- Proposed 'YIELD' Road marking to Traffic Sign Manual - Chapter 7

- NOTES:**
1. FIGURED DIMENSIONS ONLY TO BE TAKEN FROM THIS DRAWING.
 2. ALL DRAWINGS TO BE CHECKED BY THE CONTRACTOR ON SITE
 3. ENGINEER/EMPLOYERS REPRESENTATIVE, AS APPROPRIATE, TO BE INFORMED BY THE CONTRACTOR OF ANY DISCREPANCIES BEFORE ANY WORK COMMENCES
 4. THE CONTRACTOR SHALL UNDERTAKE A THOROUGH CHECK FOR THE ACTUAL LOCATION OF ALL SERVICES/UTILITIES, ABOVE AND BELOW GROUND, BEFORE ANY WORK COMMENCES
 5. ALL LEVELS SHOWN RELATE TO ORDNANCE SURVEY DATUM AT MALIN HEAD

Rev	Date	Description	By	Chkd.
C	09.12.19	Issued for Planning Revised Layout	RD	BH
B	17.07.19	New Background	FG	RD
A	11.07.19	First Issue	JH	RD

Client: **Kegata Ltd**

Project: **Residential Development at Roshill Galway**

Title: **Proposed Roads Layout Part 1**

Scale @ A1: **1:500**

Prepared by:	Checked:	Date:
JH	RD	July 2019

Project Director: **M. McD.**

Drawing Status: **Planning**

TOBIN
CONSULTING ENGINEERS

TOBIN Consulting Engineers,
Fairgreen House, Fairgreen Road,
Galway, Ireland.
tel: +353-(0)91-565211
fax: +353-(0)91-565398
e-mail: galway@tobin.ie
www.tobin.ie

Drawing No.: **10690-2006** **C**