


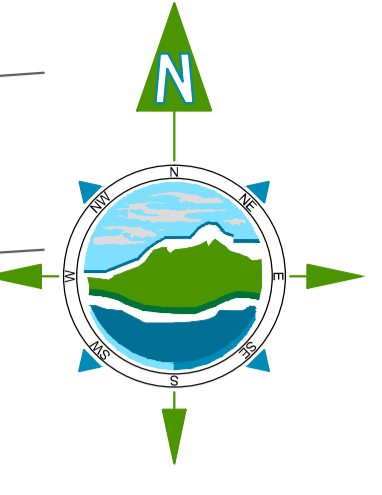

BM 10.13

Refer to drawing 10690-2014 for details on the proposed footway to the north of the site boundary.

15.3



EXISTING ENTRANCE to be closed to traffic and area finished in accordance with GCC requirements (shown hatched in Cyan).

THE INFORMATION ON THIS DRAWING IS TO THE ORDNANCE SURVEY IRELAND ITM COORDINATE SYSTEM

- Proposed Road Gully Location
- Proposed Level
- Proposed Direction of Road Fall
- Tactile Paving
- Proposed Paving
- Proposed Raised Junction
- Proposed Road Signage to Traffic Signs manual - Chapter 8
- Proposed Dropped Kerbs
- Proposed 'STOP' Road marking to Traffic Sign Manual - Chapter 7
- Proposed 'YIELD' Road marking to Traffic Sign Manual - Chapter 7

- NOTES:**
- FIGURED DIMENSIONS ONLY TO BE TAKEN FROM THIS DRAWING.
  - ALL DRAWINGS TO BE CHECKED BY THE CONTRACTOR ON SITE.
  - ENGINEER/EMPLOYERS REPRESENTATIVE, AS APPROPRIATE, TO BE INFORMED BY THE CONTRACTOR OF ANY DISCREPANCIES BEFORE ANY WORK COMMENCES.
  - THE CONTRACTOR SHALL UNDERTAKE A THOROUGH CHECK FOR THE ACTUAL LOCATION OF ALL SERVICES/UTILITIES, ABOVE AND BELOW GROUND, BEFORE ANY WORK COMMENCES.
  - ALL LEVELS SHOWN RELATE TO ORDNANCE SURVEY DATUM AT MALIN HEAD.

Rev	Date	Description	By	Chkd.
C	12.12.19	Issue for Planning Revised Layout	RD	BH
B	17.07.19	New Background	FG	RD
A	11.07.19	First Issue	JH	RD

Client: **Kegata Ltd**

Project: **Residential Development at Roshill Galway**

Title: **Proposed Roads Layout Part 2**

Scale @ A1: **1:500**

Prepared by: **JH**      Checked: **RD**      Date: **July 2019**

Project Director: **M. McD.**

Drawing Status: **Planning**

**TOBIN**  
CONSULTING ENGINEERS

TOBIN Consulting Engineers,  
Fairgreen House, Fairgreen Road,  
Galway, Ireland.  
tel: +353-(0)91-565211  
fax: +353-(0)91-565398  
e-mail: galway@tobin.ie  
www.tobin.ie

Drawing No.: **10690-2007 C**