

THE INFORMATION ON THIS DRAWING IS TO THE ORDNANCE SURVEY IRELAND ITM COORDINATE SYSTEM

- NOTES:**
- FIGURED DIMENSIONS ONLY TO BE TAKEN FROM THIS DRAWING.
 - ALL DRAWINGS TO BE CHECKED BY THE CONTRACTOR ON SITE.
 - ENGINEER/EMPLOYERS REPRESENTATIVE, AS APPROPRIATE, TO BE INFORMED BY THE CONTRACTOR OF ANY DISCREPANCIES BEFORE ANY WORK COMMENCES.
 - THE CONTRACTOR SHALL UNDERTAKE A THOROUGH CHECK FOR THE ACTUAL LOCATION OF ALL SERVICES/UTILITIES, ABOVE AND BELOW GROUND, BEFORE ANY WORK COMMENCES.
 - ALL LEVELS SHOWN RELATE TO ORDNANCE SURVEY DATUM AT MALIN HEAD.

Rev	Date	Description	By	Chkd.
A	16.12.2019	Planning Issue	JK	RD

Client: **Kegata Ltd**

Project: **Residential Development at Roshill Galway**

Title: **Autotrack Analysis Refuse Vehicle**

Scale @ A0: **1:500**

Prepared by: **JK** Checked: **RD** Date: **Dec 2019**


Project Director: **Michael McDonnell**

Drawing Status: **Planning**

TOBIN
CONSULTING ENGINEERS

TOBIN Consulting Engineers,
Fairgreen House, Fairgreen Road,
Galway, Ireland.
Tel: +353-(0)91-565211
Fax: +353-(0)91-565398
e-mail: galway@tobin.ie
www.tobin.ie

Drawing No.: **10690-2017** A

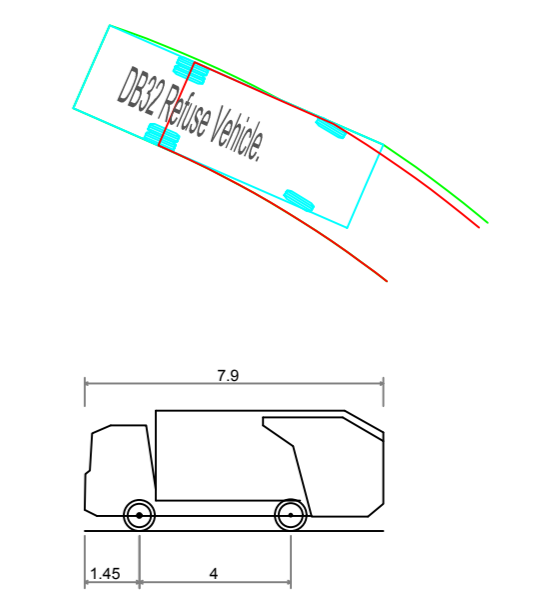

DB32 Refuse Vehicle

Overall Length: 7.900m
Overall Width: 2.400m
Overall Body Height: 3.183m
Min Body Ground Clearance: 0.385m
Max Track Width: 2.400m
Lock-to-lock time: 0.52s
Curb to Curb Turning Radius: 9.625m