



THE INFORMATION ON THIS DRAWING IS TO THE ORDNANCE SURVEY IRELAND ITM COORDINATE SYSTEM

- NOTES:**
- FIGURED DIMENSIONS ONLY TO BE TAKEN FROM THIS DRAWING.
 - ALL DRAWINGS TO BE CHECKED BY THE CONTRACTOR ON SITE.
 - ENGINEER/EMPLOYERS REPRESENTATIVE, AS APPROPRIATE, TO BE INFORMED BY THE CONTRACTOR OF ANY DISCREPANCIES BEFORE ANY WORK COMMENCES.
 - THE CONTRACTOR SHALL UNDERTAKE A THOROUGH CHECK FOR THE ACTUAL LOCATION OF ALL SERVICES/UTILITIES, ABOVE AND BELOW GROUND, BEFORE ANY WORK COMMENCES.
 - ALL LEVELS SHOWN RELATE TO ORDNANCE SURVEY DATUM AT MALIN HEAD.

Rev	Date	Description	By	Chkd.
A	16.12.2019	Planning Issue	JK	RD



Client: **Kegata Ltd**

Project: **Residential Development at Roshill Galway**

Title: **Autotrack Analysis Fire Tender**

Scale @ A0: **1:500**

Prepared by:	Checked:	Date:
JK	RD	Dec 2019
Project Director: Michael McDonnell		
Drawing Status: Planning		

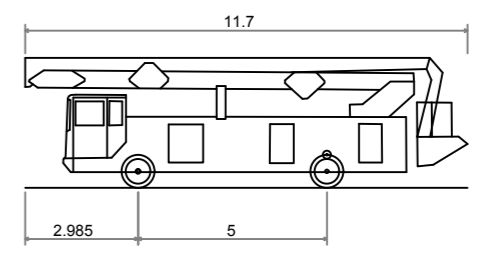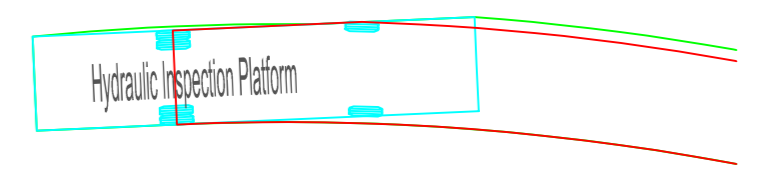

Hydraulic Inspection Platform	11700mm
Overall Length	2490mm
Overall Width	3430mm
Min Body Ground Clearance	2410mm
Track Width	2490mm
Lock-to-lock, inner	6030mm
Curb to Curb Turning Radius	9375mm

TOBIN
CONSULTING ENGINEERS

TOBIN Consulting Engineers,
Fairgreen House, Fairgreen Road,
Galway, Ireland.
tel: +353-(0)91-565211
fax: +353-(0)91-565398
e-mail: galway@tobin.ie
www.tobin.ie

Drawing No.: **10690-2018** A