


1 Bed Type 1F

1 : 100

Apartment Numbers:

- B.L01.14 C.ML.19
- B.L02.14 C.L01.21
- B.L03.14 C.L02.21
- B.L04.14 C.L03.21
- B.L05.14 C.L04.21
- B.L06.14 C.L05.21
- B.L07.13 C.L06.21
- B.L08.13 C.L02.19
- B.L09.09
- B.L10.06
- B.L11.06

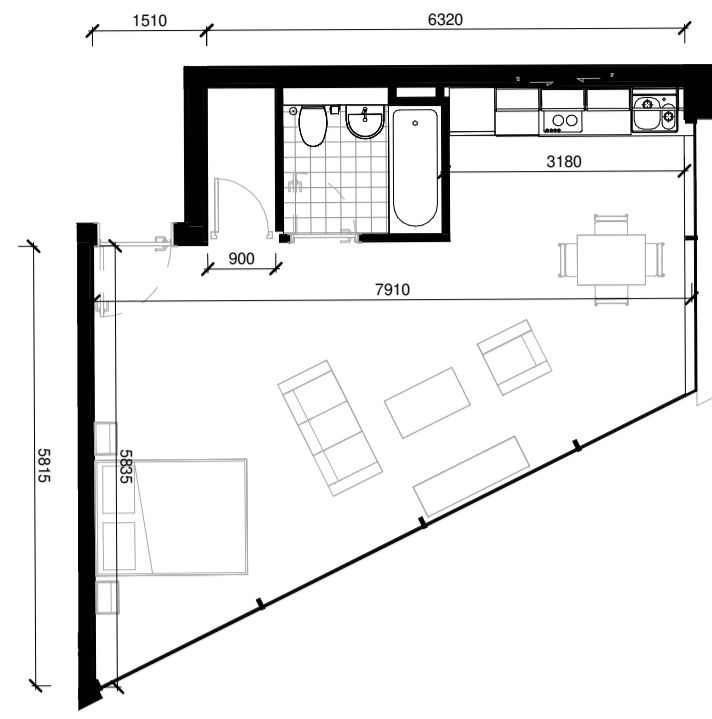


Studio Type SB

1 : 100

Apartment Numbers:

- B.ML.10

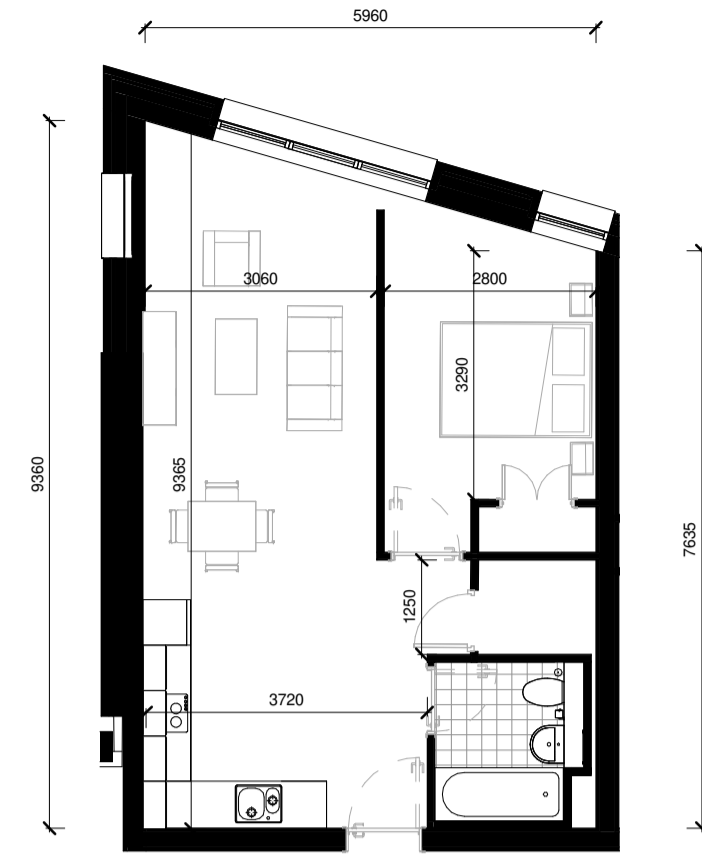


1 Bed Type 1G

1 : 100

Apartment Numbers:

- B.L01.02
- B.L02.02
- B.L03.02
- B.L04.02
- B.L05.02
- B.L06.02

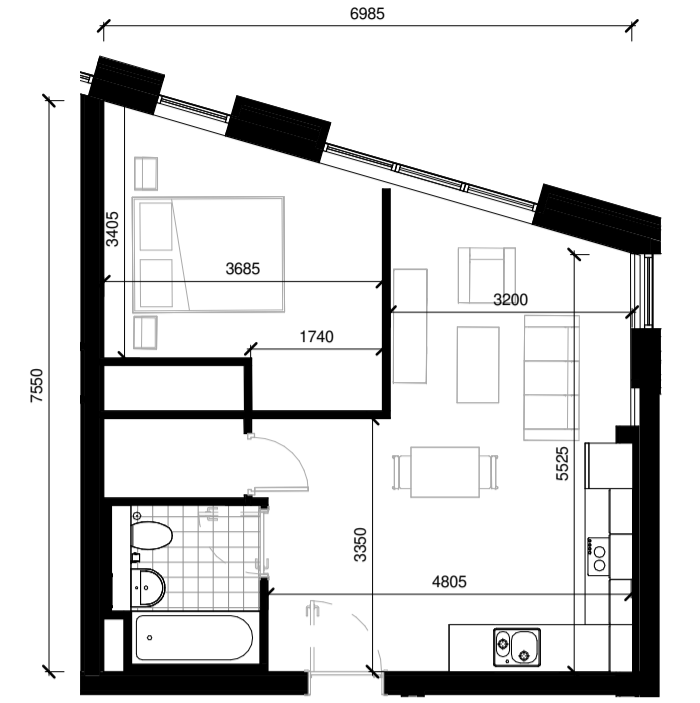


1 Bed Type 1H

1 : 100

Apartment Numbers:

- B.L01.03
- B.L02.03
- B.L03.03
- B.L04.03
- B.L05.03
- B.L06.03

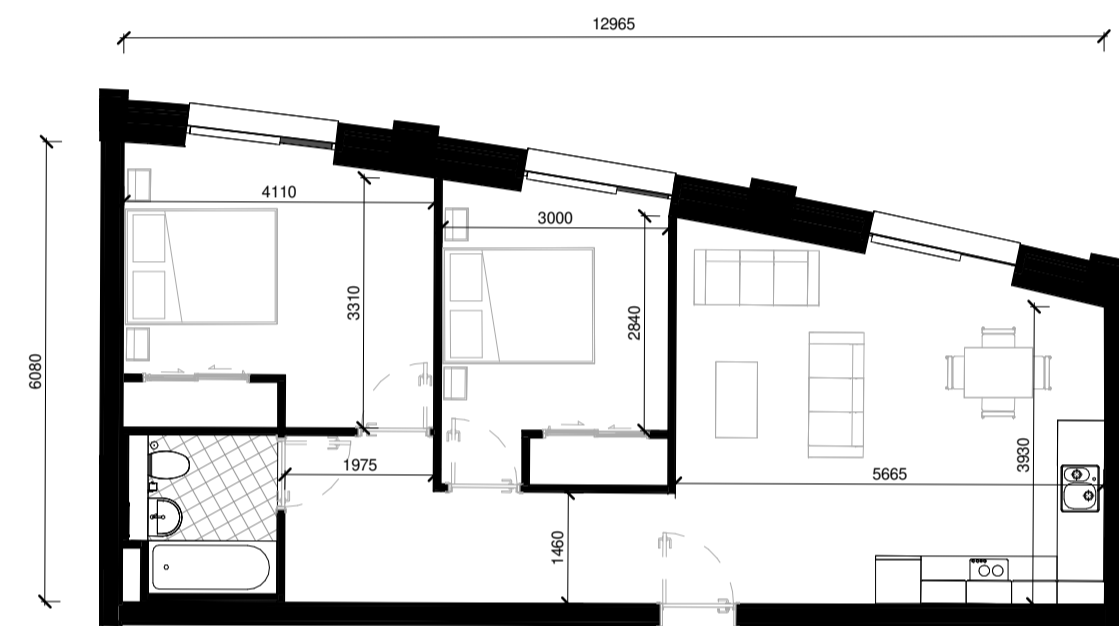


2 Bed Type 2.3C

1 : 100

Apartment Numbers:

- B.L07.02
- B.L09.02

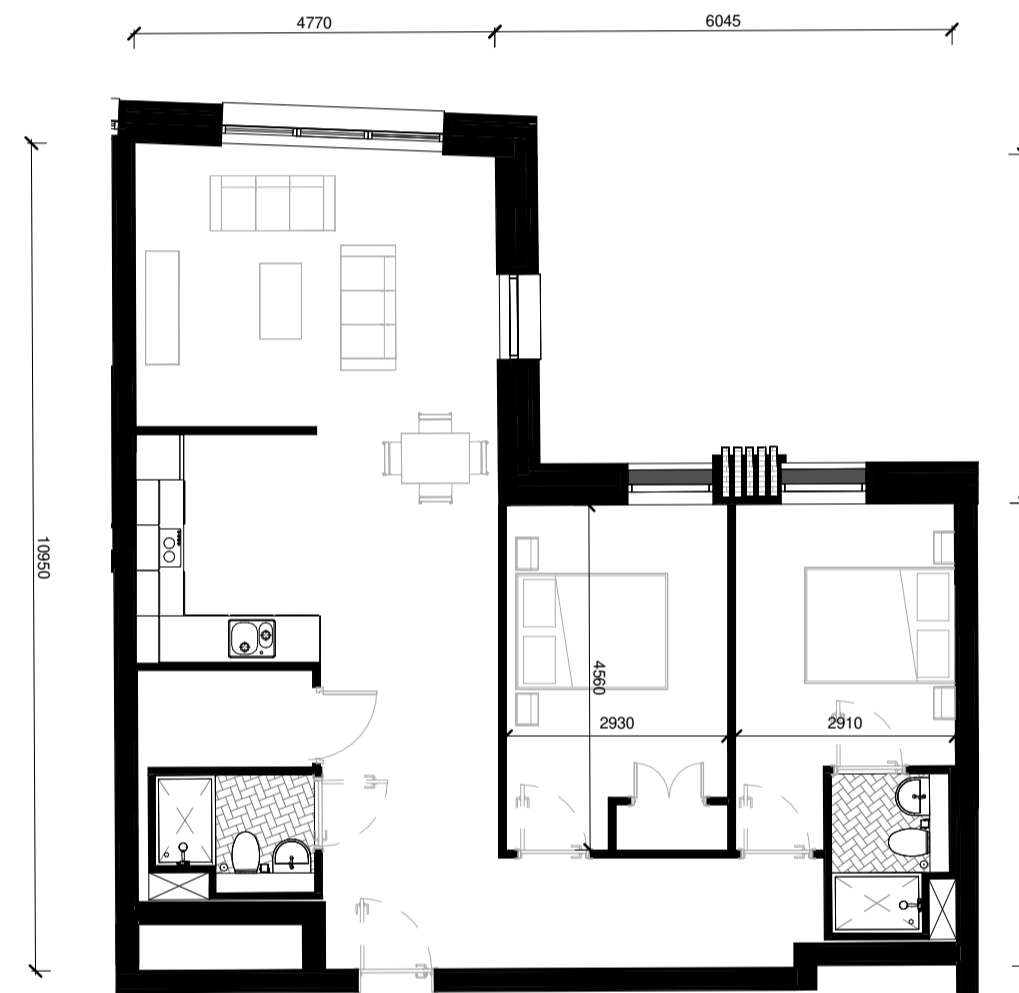


2 Bed Type 2F

1 : 100

Apartment Numbers:

- C.L02.03
- C.L03.03
- C.L04.03
- C.L05.03
- C.L06.03

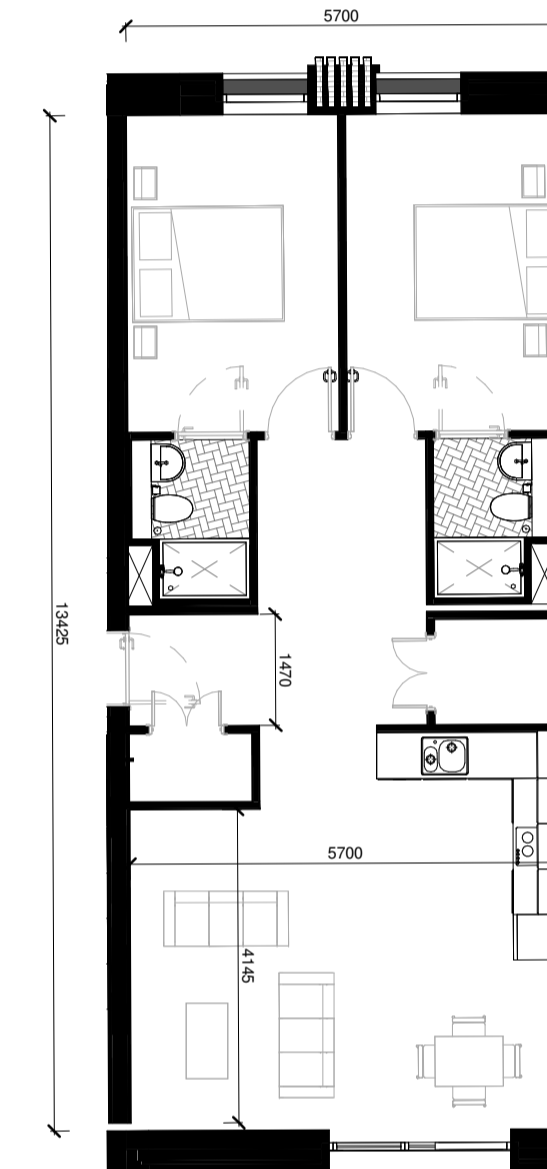


2 Bed Type 2G

1 : 100

Apartment Numbers:

- B.L02.01 C.L02.01
- B.L03.01 C.L03.01
- B.L04.01 C.L04.01
- B.L05.01 C.L05.01
- B.L06.01 C.L06.01
- B.L07.01 C.L07.01
- B.L08.01 C.L08.01
- B.L09.01 C.L09.01

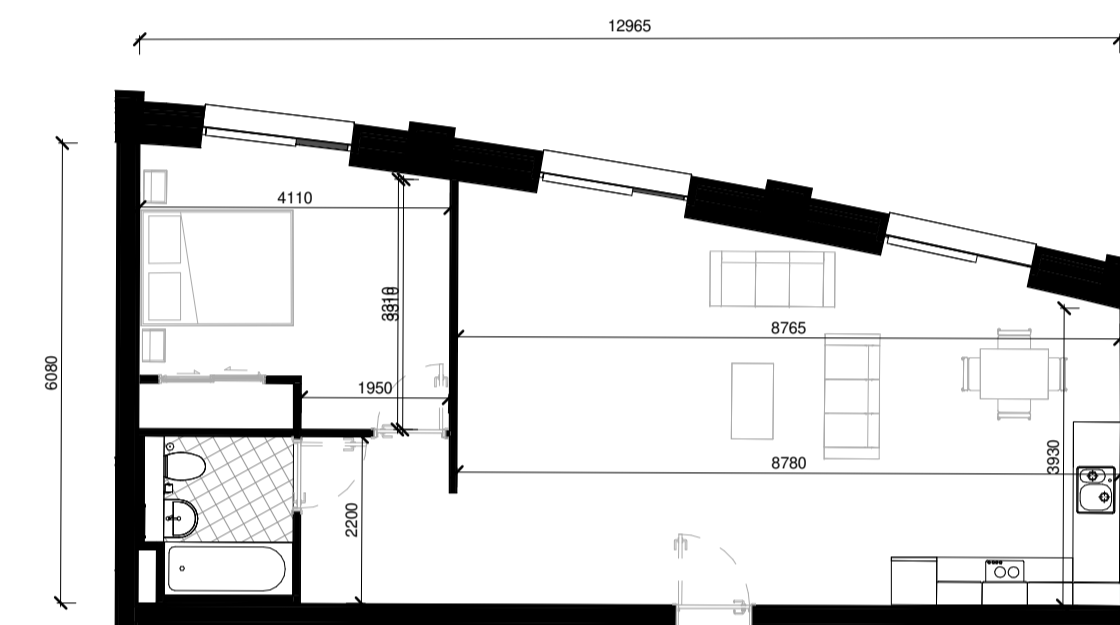


1 Bed Type 1R

1 : 100

Apartment Numbers:

- B.L08.02

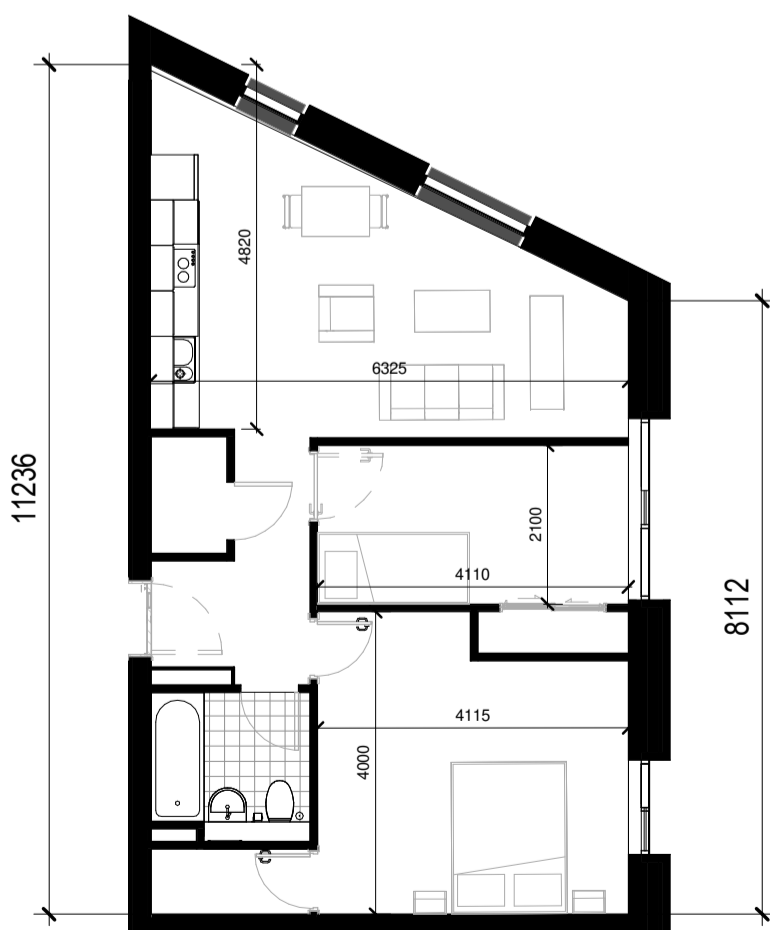


2 Bed Type 2.3D

1 : 100

Apartment Numbers:

- B.L10.02
- B.L11.02

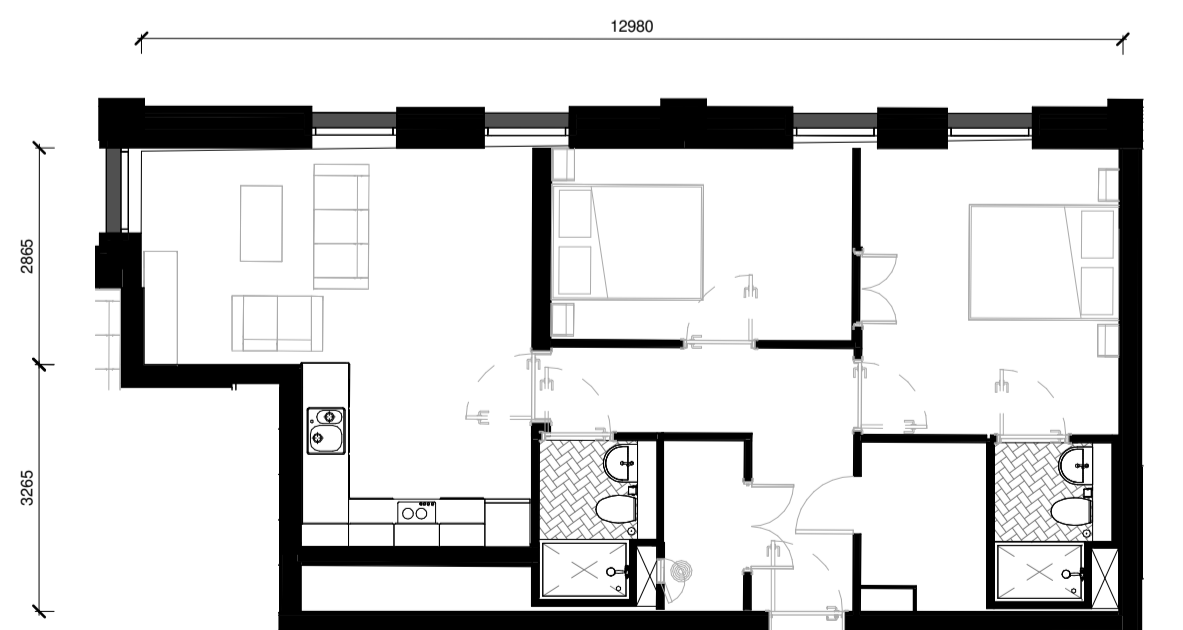


2 Bed Type 2H

1 : 100

Apartment Numbers:

- C.L07.03
- C.L08.03
- C.L09.03

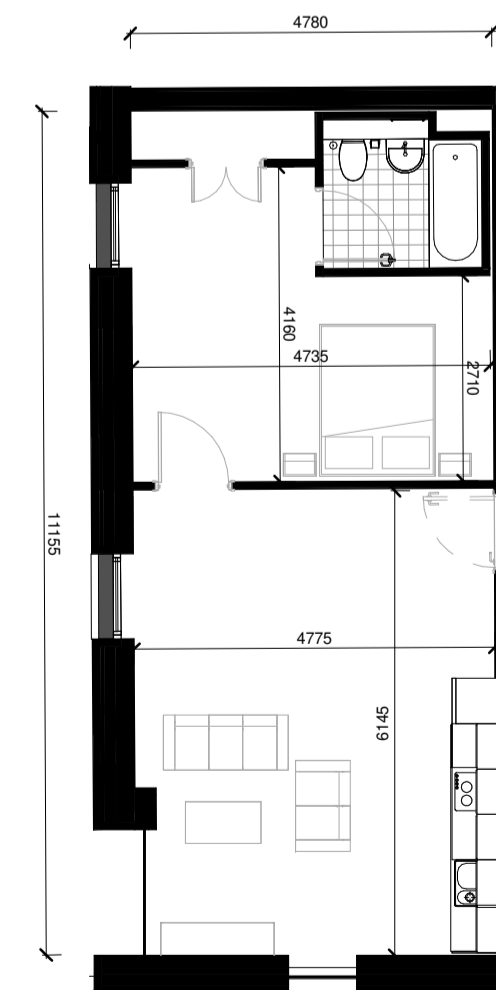


1 Bed Type 1K

1 : 100

Apartment Numbers:

- C.L09.04
- C.L09.05

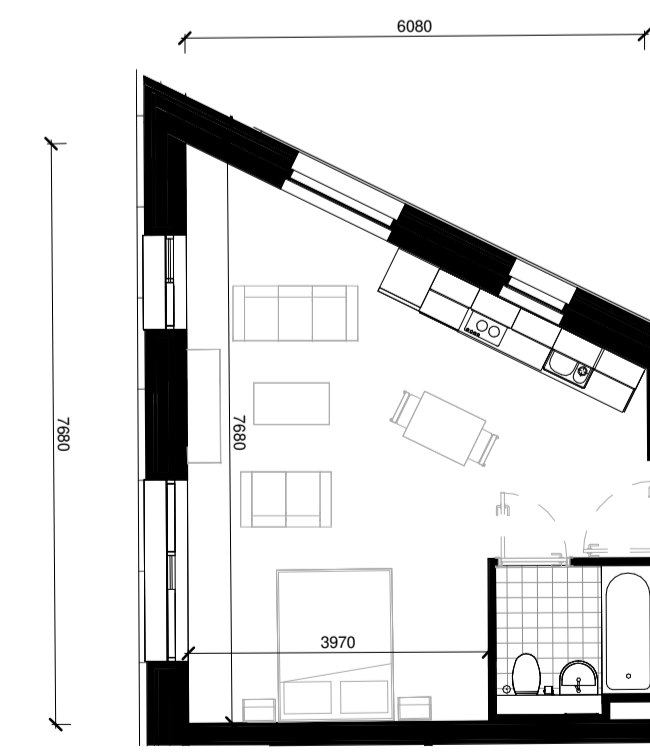


Studio Type SC

1 : 100

Apartment Numbers:

- B.L10.01
- B.L11.01

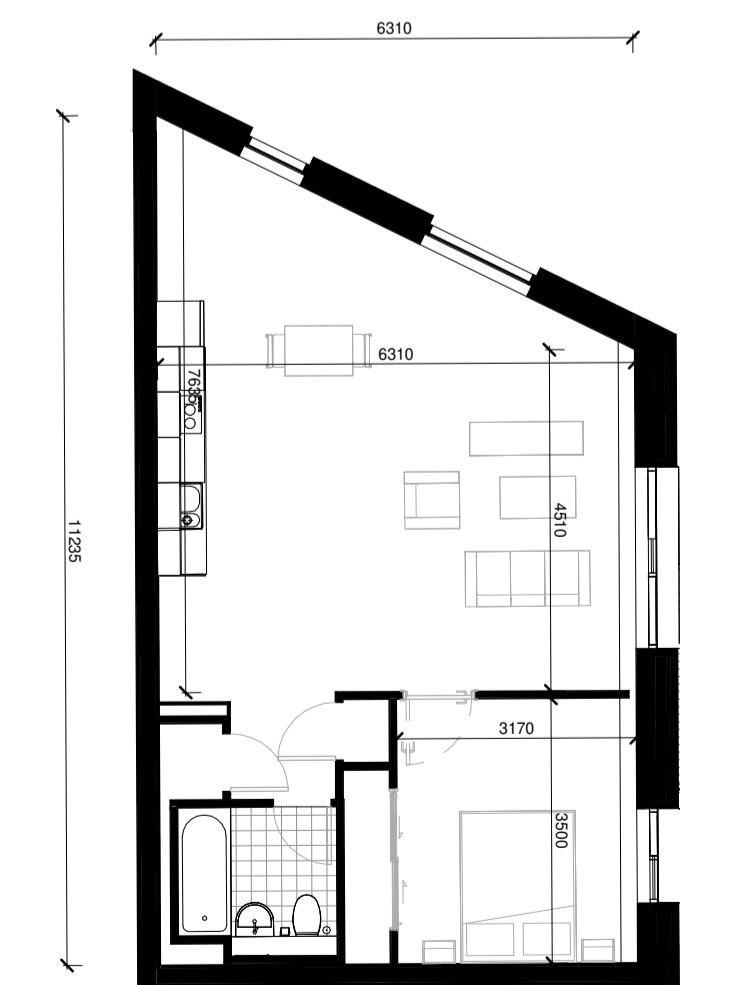

1 Bed Type 1L

1 : 100

Apartment Numbers:

- B.L09.05

Notes:
DO NOT SCALE FROM THIS DRAWING. USE FIGURED DIMENSIONS IN ALL CASES. VERIFY DIMENSIONS ON SITE AND REPORT ANY DISCREPANCIES TO THE ARCHITECTS IMMEDIATELY. THIS DRAWING TO BE READ IN CONJUNCTION WITH THE ARCHITECTS SPECIFICATION. © THIS DRAWING IS COPYRIGHT AND MAY ONLY BE REPRODUCED WITH THE ARCHITECTS PERMISSION.

OSI License Number - AR 005219
Projection / Spatial Reference:
Projection: IRENET19_ Irish_Transverse_Mercator
Centre Point Coordinates:
X,Y: 71957.3099,73403.2446
Reference Grid:
Map Series / Map Sheets
1:1,000 | 3263-02
1:1,000 | 3263-08
1:1,000 | 3263-07
1:1,000 | 3263-03
Vertical Datum:
MALIN HEAD

P02	27/01/20	EOB	Full Planning ABP issue
P01	14/06/19	EOB	Pre-Planning ABP issue

Rev	Date	DRN	Description
-----	------	-----	-------------

Reddy Architecture + Urbanism
Darryl Mills,
Darryl Road,
Dublin 6, D06 Y0E3,
T: +353 (0)1 4887000
W: www.reddyarchitecture.com
E: info@reddyarchitecture.com

Client Details:
Ruiside Developments Ltd.

Project Details:
PGATE
42A Parkgate Street, Dublin 8

Drawing Title:
Apartment Types Sheet 02

Job No	Date	Scale@A1
P18-107D	27/01/20	1 : 100
Status	Drawn By:	
Planning	J.Basquel	
Purpose:	Checked By:	
Planning Permission	E.O'Brien	

Drawing Number	Revision
PGATE-RAU-ZZ-DR-A-APT-33306	P02