
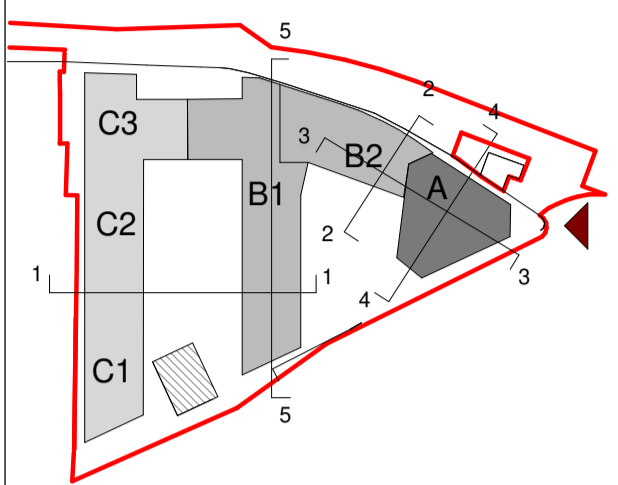


Notes:
DO NOT SCALE FROM THIS DRAWING. USE FIGURED DIMENSIONS
IN ALL CASES. VERIFY DIMENSIONS ON SITE AND REPORT ANY
DISCREPANCIES TO THE ARCHITECTS IMMEDIATELY. THIS
DRAWING TO BE READ IN CONJUNCTION WITH THE ARCHITECTS
SPECIFICATION. © THIS DRAWING IS COPYRIGHT AND MAY ONLY
BE REPRODUCED WITH THE ARCHITECTS PERMISSION.

OSI License Number - AR 005219
Projection / Spatial Reference:
Projection: IRENE196_msh_Transverse_Mercator
Centre Point Coordinates:
X,Y = 713657.3699, 734403.2446
Reference Index:
Map Series / Map Sheets
1:1,000 | 3263-02
1:1,000 | 3263-08
1:1,000 | 3263-07
1:1,000 | 3263-03
Vertical Datum:
MALIN HEAD

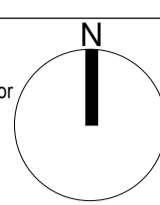

PLANNING LEGEND

| SYMBOL | DESCRIPTION |
|--------|-------------------------|
| | SITE BOUNDARY LINE |
| | EXISTING STRUCTURES |
| | WAYLEAVE / RIGHT OF WAY |
| | RESIDENTIAL ENTRANCE |
| | PUBLIC ENTRANCE |

Materials Legend

| No. | DESCRIPTION |
|-----|-----------------------------|
| 1 | SELECTED LIMESTONE |
| 2 | SELECTED DARK BRICK |
| 3 | SELECTED LIGHT BRICK |
| 4 | DARK STONE PANEL |
| 5 | SELECTED METAL CLADDING |
| 6 | ALUMINIUM SHOP FRONT |
| 7 | ALUMINIUM COMPOSITE WINDOWS |
| 8 | DARK RENDER |
| 9 | LIGHT RENDER |
| 10 | SELECTED CURTAIN WALLING |
| 11 | GLAZED HANDRAIL |

P02 | 27/01/20 | EOB | Full Planning ABP issue

| Rev | Date | DRN | Description |
|-----|------|-----|-------------|
| | | | |



Client Details:
Ruiside Developments Ltd.

Project Details:
PGATE
42A Parkgate Street, Dublin 8

Drawing Title:
Proposed East Elevation

| | | |
|--------------------------------|-------------------------|-------------------------|
| Job No P18-107D | Date 27/01/20 | Scale@A1 1:200 |
| Status Planning | Drawn By M.McGuire | Checked By E.O'Brien |
| Purpose Planning Permission | Checked By E.O'Brien | Revision |

Drawing Number
PGATE-RAU-ZZ-DR-A-ELE-32203

Revision
P02