



A - River Walk gate Elevation
1:100

Powder coated mild steel
Ral colour dark grey

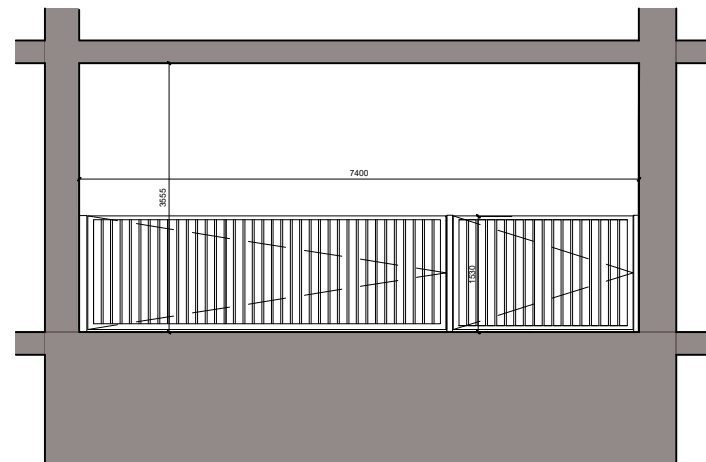


B - Block B gate Elevation
1:100

Powder coated mild steel
Ral colour dark grey

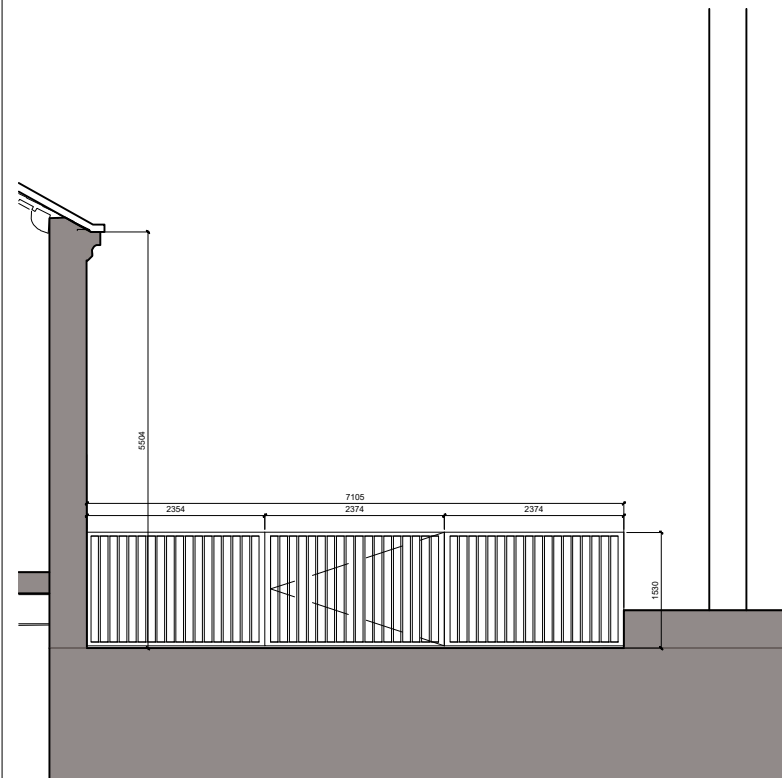


C - River Building gate Elevation
1:100

Powder coated mild steel
Ral colour dark grey

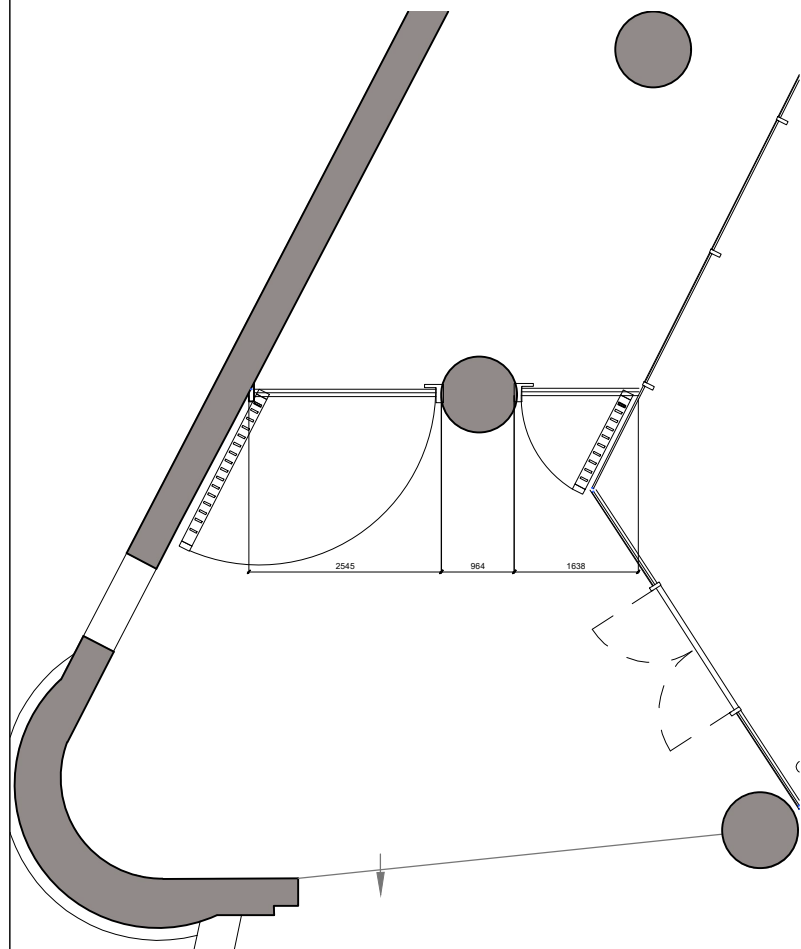


A - River Walk gate Plan
1:100

Powder coated mild steel
Ral colour dark grey

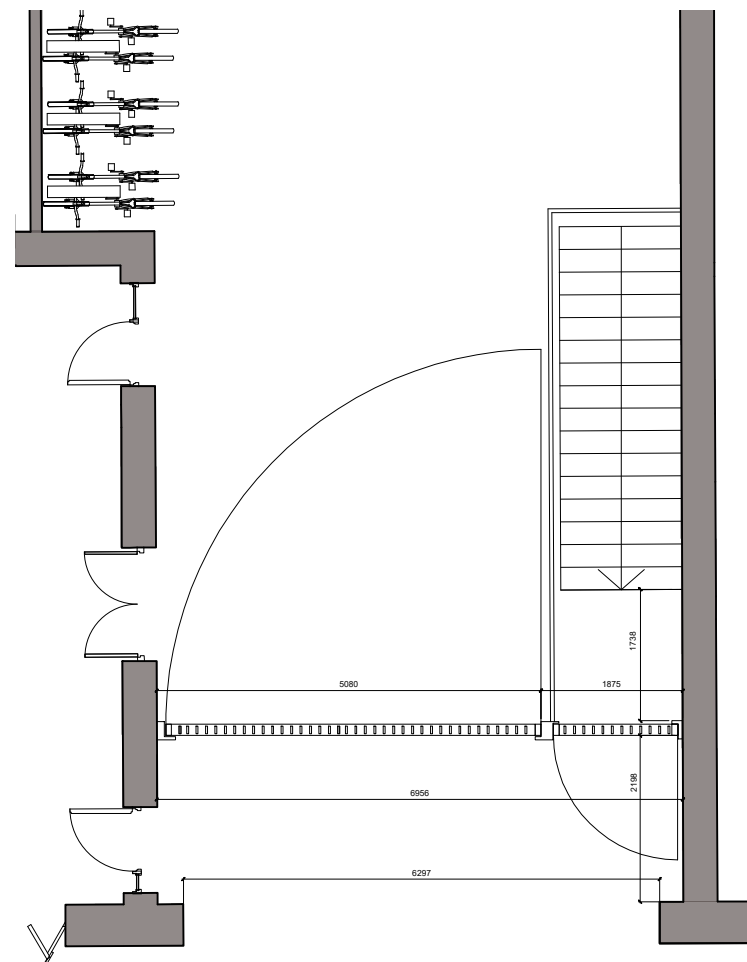

B - Block B gate Plan
1:100


Powder coated mild steel
Ral colour dark grey

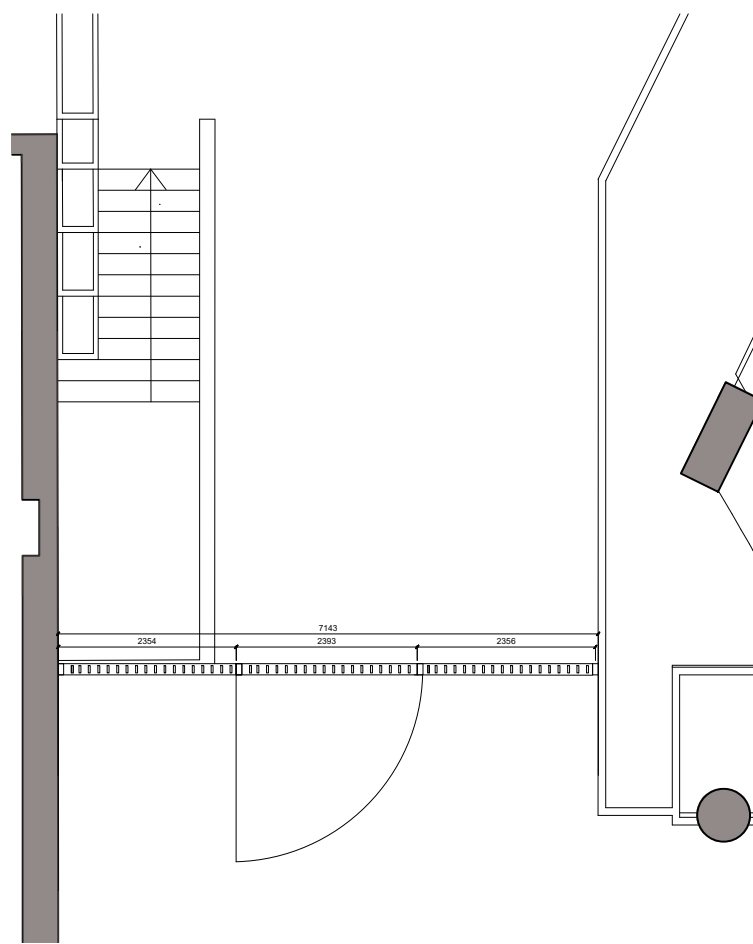

C - River Building gate Plan
1:100

Powder coated mild steel
Ral colour dark grey

Notes:
DO NOT SCALE FROM THIS DRAWING. USE FIGURED DIMENSIONS IN ALL CASES. VERIFY DIMENSIONS ON SITE AND REPORT ANY DISCREPANCIES TO THE ARCHITECTS IMMEDIATELY. THIS DRAWING TO BE READ IN CONJUNCTION WITH THE ARCHITECTS SPECIFICATION. © THIS DRAWING IS COPYRIGHT AND MAY ONLY BE REPRODUCED WITH THE ARCHITECTS PERMISSION.

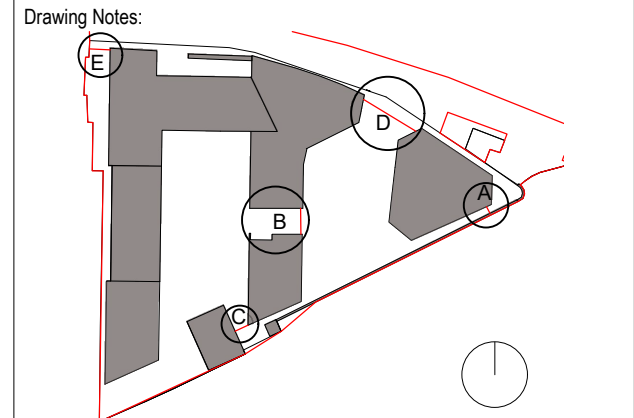

P02	27/01/20	EOB	Full Planning ABP issue
P01	14/06/19	EOB	Pre-Planning ABP issue

Rev	Date	DRN	Description
-----	------	-----	-------------



Reddy Architecture + Urbanism
Dartry Mills,
Dartry Road
Dublin 6, D06 Y0E3.
T: +353 (0)1 4987000
W: www.reddyarchitecture.com
E: info@reddyarchitecture.com

Client Details:
Ruirside Developments Ltd.

Project Details:
PGATE
42A Parkgate St, Dublin 8

Drawing Title:
Gate Schedule 01

Job No P18-107D	Date 27/01/20	Scale@A1 1 : 100
Status Planning	Drawn By: J.Basquel	
Purpose Planning Permission	Checked By: R Murphy	

Drawing Number PGATE-RAU-ZZ-ZZ-DR-A-SCH-34401	Revision P02
--------------------------------------------------	-----------------