

SCALE: 1/100

LEGEND

TREE CONDITION CATEGORIES


- A TREES OF HIGH VALUE AND QUALITY
- B TREES OF MODERATE VALUE AND QUALITY
- C TREES OF LOW QUALITY AND VALUE

 TREE CONSTRAINTS


 TREE SURVEY BOUNDARY

Drawing to be interpreted with reference to Tree Survey document

Tree constraints shown are calculated from guidelines contained within BS5837 (2012) with dimensions contained within Section 8 of the Tree Survey document. This outline should not be interpreted as the exact extent of root spread however it is considered the optimal area to be retained free of developmental impacts. Natural and/or man made barriers such as waterlogged soil or buildings may restrict the spread of tree roots. Crown spreads may also prove to be a constraint particularly where crown reduction may not be possible. The constraints lines shown on this drawing are therefore a guide only. An on-site assessment should be undertaken in the event of any developments being planned within the areas shown for retained trees.

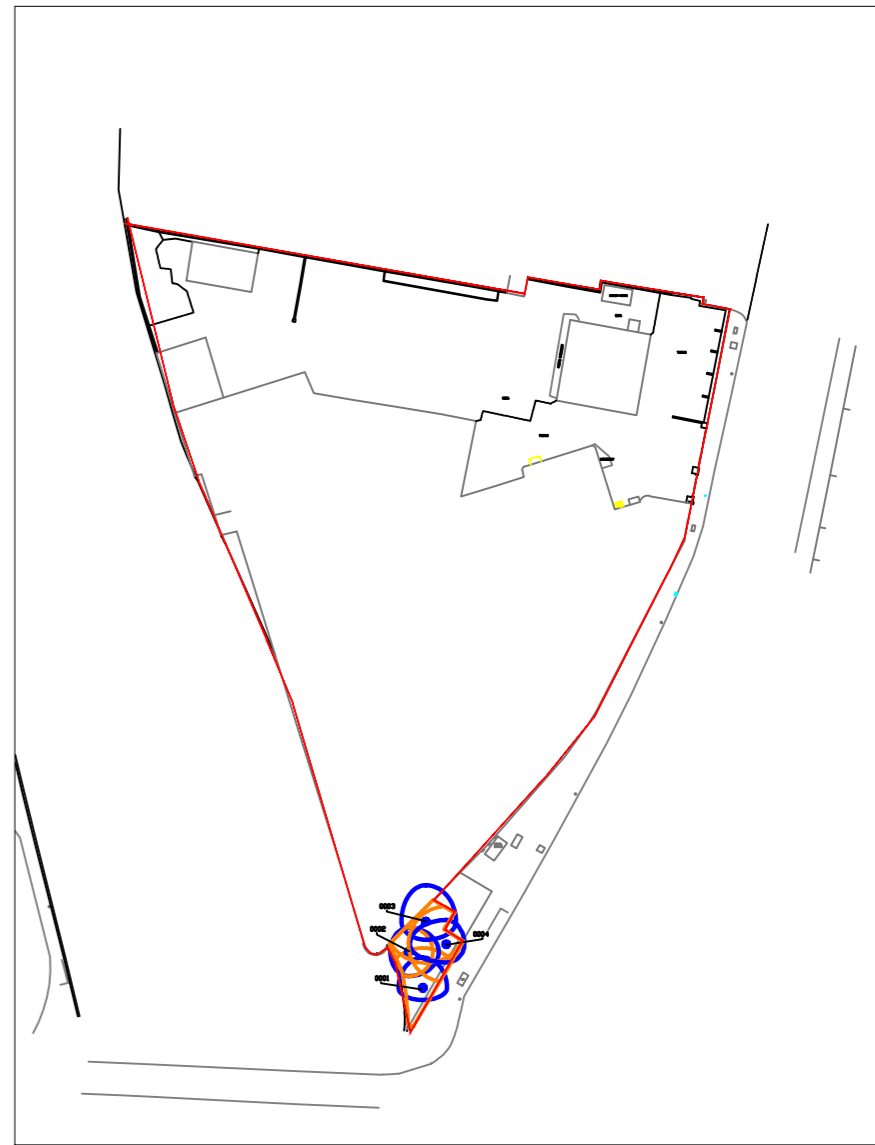

SCALE: 1/1250

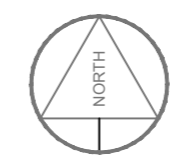

CMK Hort + Arb Ltd.		PROJECT:		JOB NO.
CLIENT:		PARKGATE STREET, DUBLIN 8		TPAR001
RUIRSIDE DEVELOPMENTS LTD.		DRAWING:	DATE:	SCALE:
		TREE SURVEY & CONSTRAINTS	28-01-19	AS SHOWN
NOTES <small>(Do Not Scale - Use Figure Dimensions Only. Not for Construction Purposes unless Specifically Marked.)</small>		DRAWN BY:	CK	REVISION:
		Claran Keating	INITIALS	-
© THIS DRAWING IS COPYRIGHT OF CMK HORTICULTURE + ARBORICULTURE		STATUS: INFORMATION		