



1 Parking Strategy

1:500


Revision	Date	Description

Parking Provision
Total Parking Spaces - 365
 Accessible Spaces (4%) - 15
 Electric Spaces (10%) - 37
 Motorcycle Spaces (4%) - 14

Parking Strategy Key -

■ House Parking Spaces - 51 Spaces	■ Cafe Parking Spaces - 8 spaces
■ Visitor Parking Spaces - 10 spaces	■ Shop Parking Spaces - 3
■ Apartment Parking Spaces - 324	■ Motorcycle Spaces - 14
■ Creche Parking - 20 spaces	

STATUS OF DRAWING
PLANNING
 ALL DIMENSIONS TO BE TAKEN FROM ARCHITECTS DRAWINGS
 DISCREPANCIES TO BE REFERRED TO THE ARCHITECT FOR CLARIFICATION

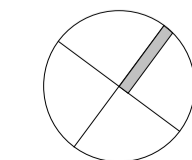

ABK 34 Lower Leeson Street, Dublin 2
 t. + 353 1 678 9622
 f. + 353 1 678 9298
 www.abk.ie



Title: Car Parking Plan
 Scale: 1:500 @ A1 Date: 24/01/20 By:SS Chk:JP
 Drawing number:
778 / PA 1151
 Status/Rev