




1 Block E - Level 00
1 : 200

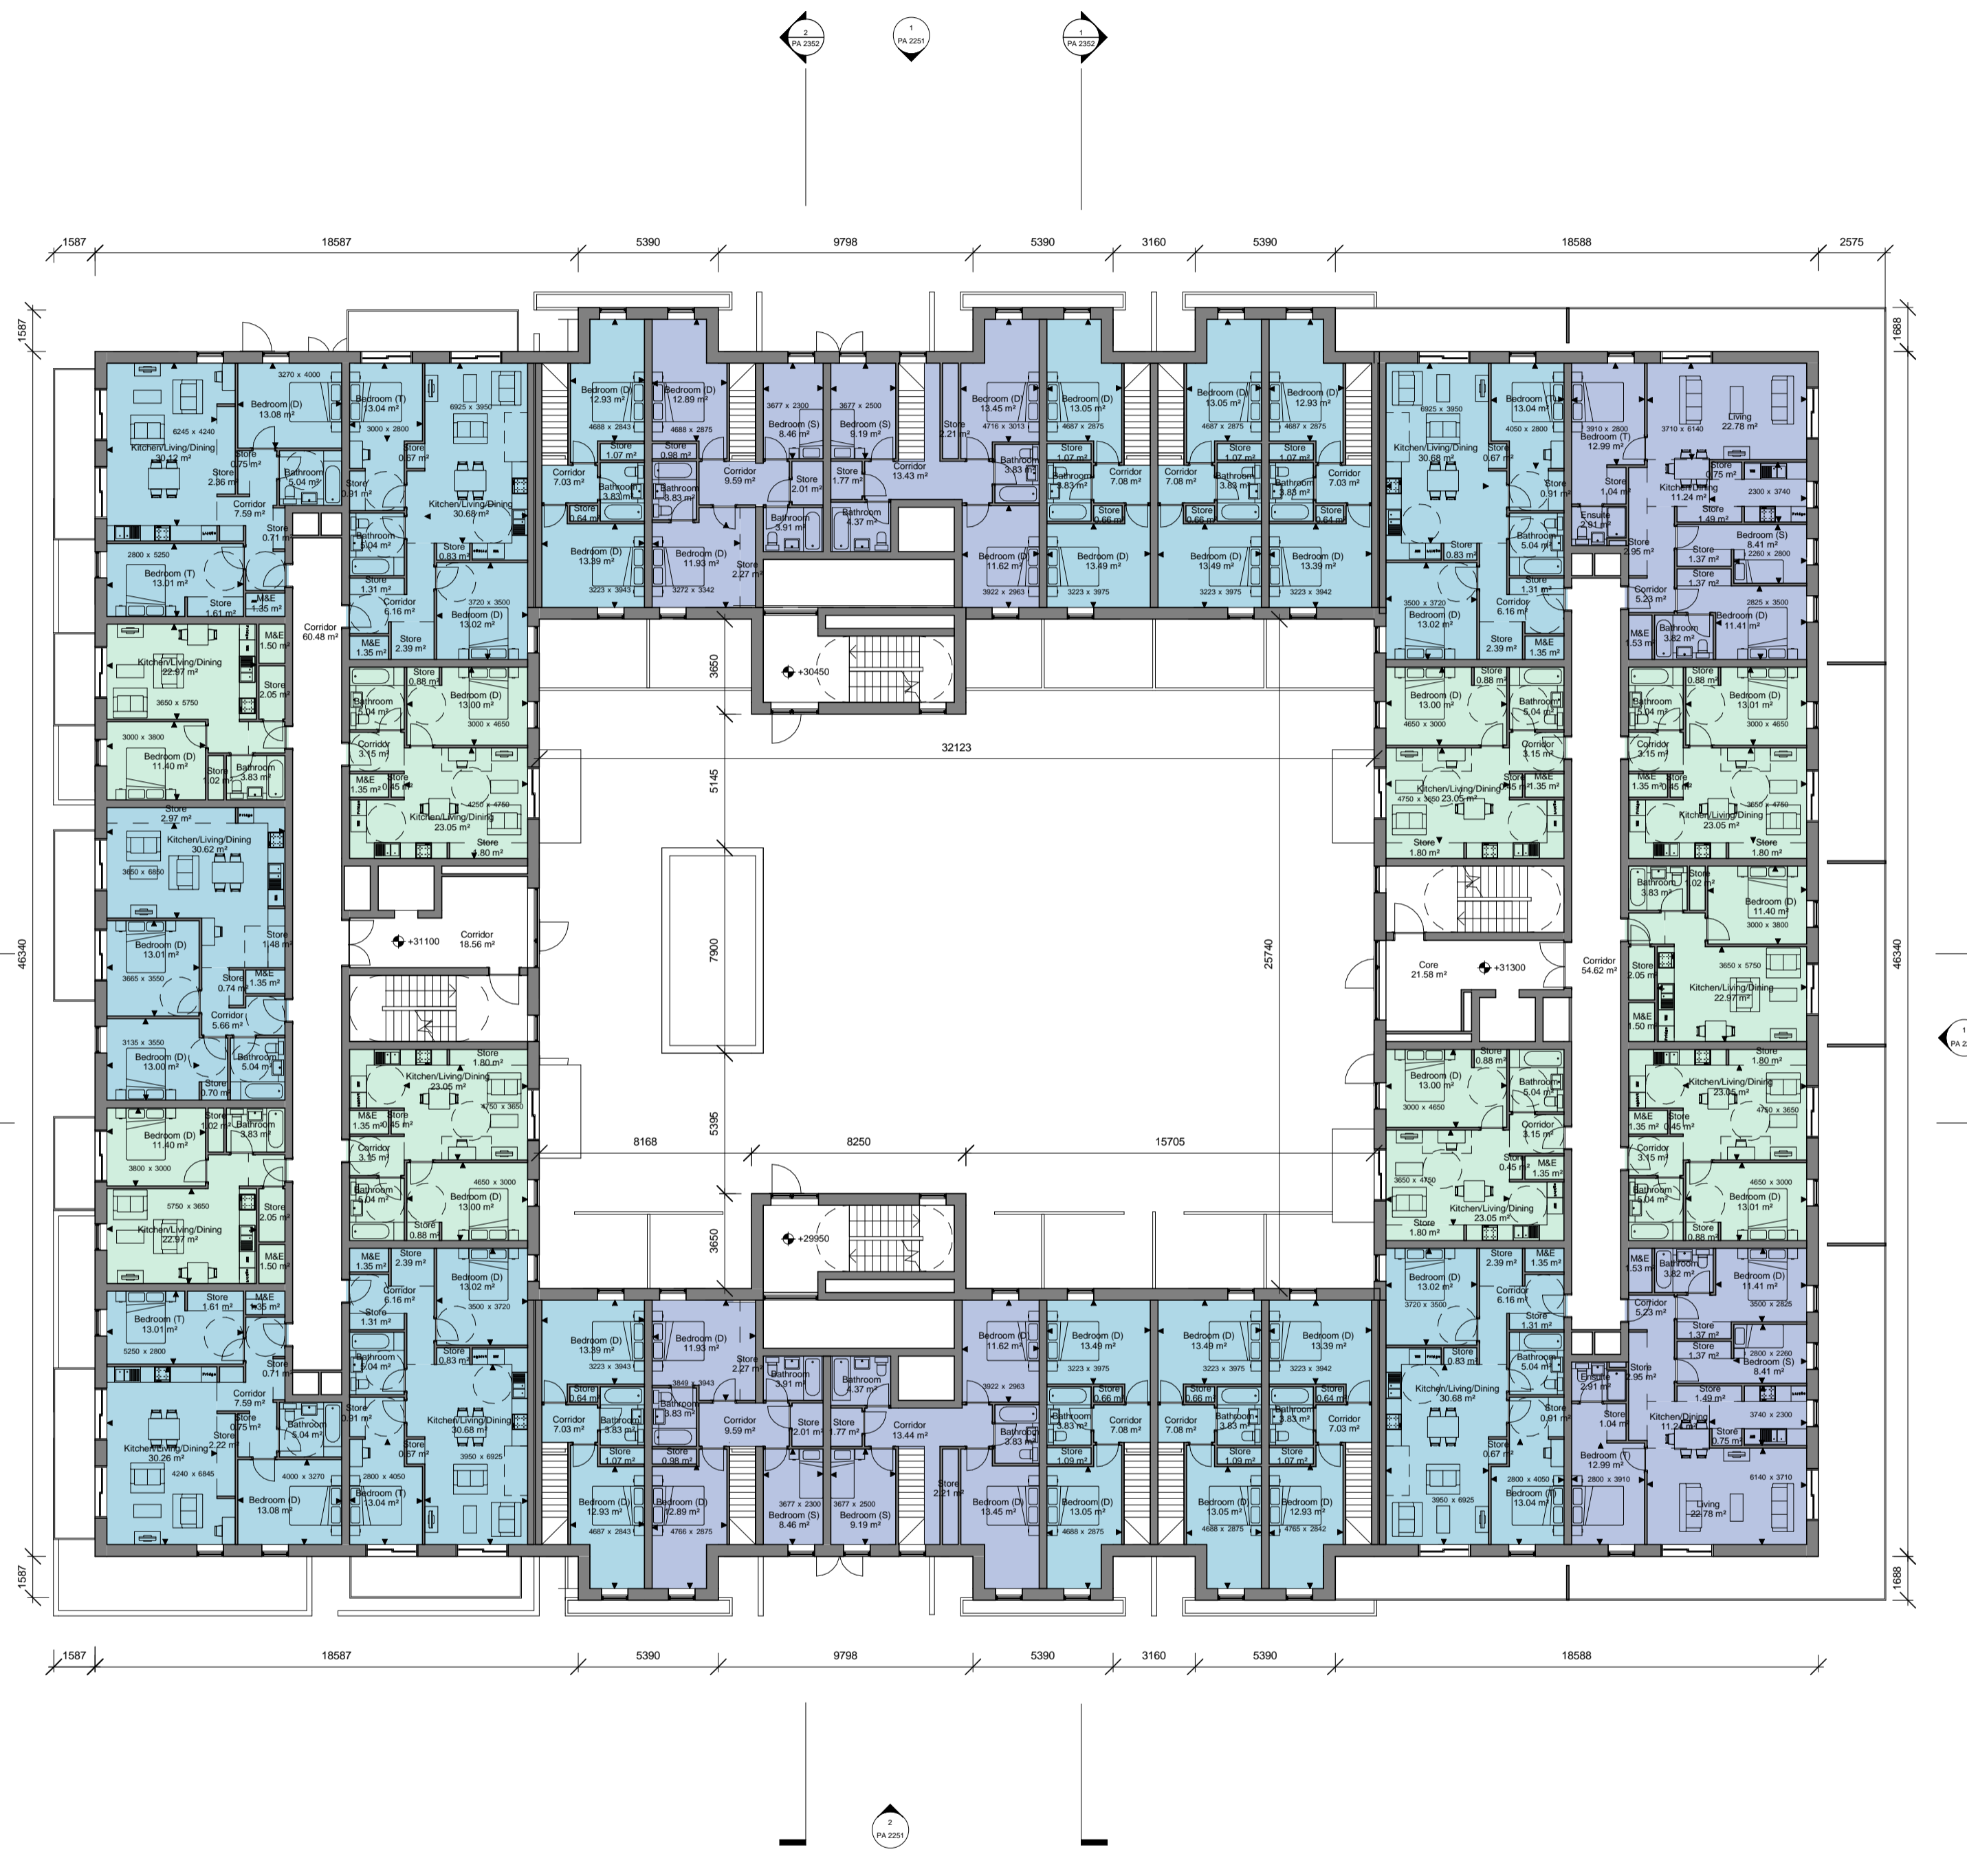

2 Block E - Level 01
1 : 200

Revision	Date	Description	Occupancy	Amenity	Status of Drawing	ABK	architects	Title		
			<ul style="list-style-type: none"> 1 Bed 2 Person 2 Bed 4 Person 3 Bed 5 Person 4 Bed 7 Person 	<ul style="list-style-type: none"> Amenity Service Studio 	<p>STATUS OF DRAWING</p> <p>PLANNING</p> <p>ALL DIMENSIONS TO BE TAKEN FROM ARCHITECTS DRAWINGS DISCREPANCIES TO BE REFERRED TO THE ARCHITECT FOR CLARIFICATION</p>	<p>34 Lower Leeson Street, Dublin 2 t: + 353 1 678 9622 f: + 353 1 678 9298 www.abk.ie</p>	<p>Block E GA Plans 01</p> <p>Scale: 1:200 @ A1 Date: 24/01/20 By: TS Chk: JP</p>	<p>Project: Shanganagh Castle Residential</p>	<p>Drawing number: 778 / PA 2151</p>	<p>Status/Rev</p>