



1 Block E - Level 00 1 & 2 Bed Apartments

1:200

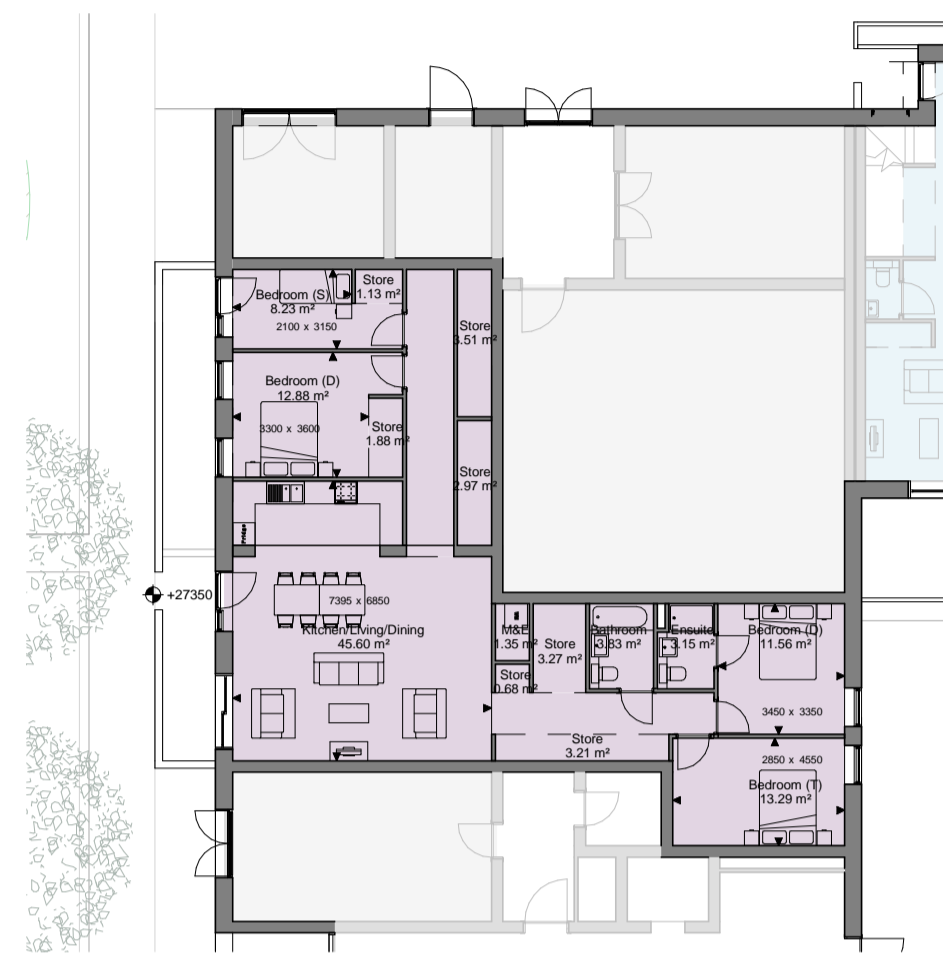


2 Block E - Level 00 4 Bed Apartment

1:200

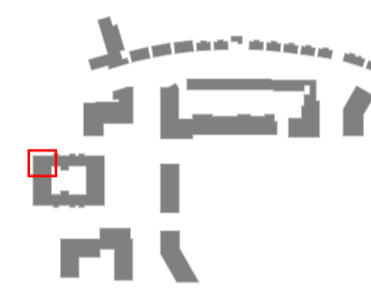


3 Block H - Level 00 1 & 2 Bed Apartments

1:200

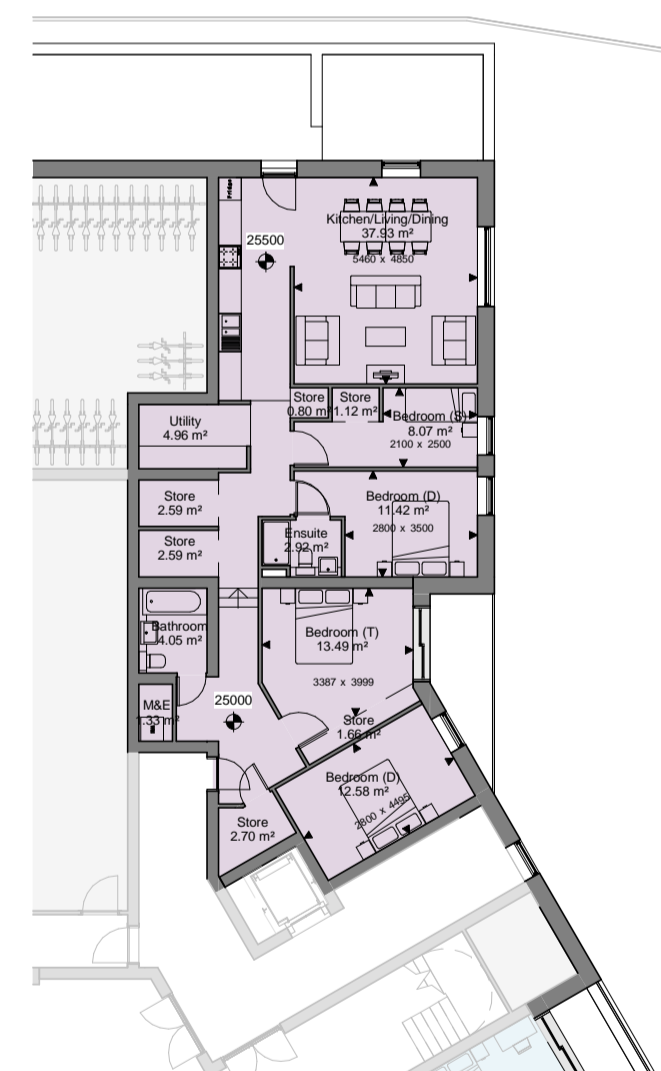


4 Block H - Level 00 4 Bed Apartment

1:200

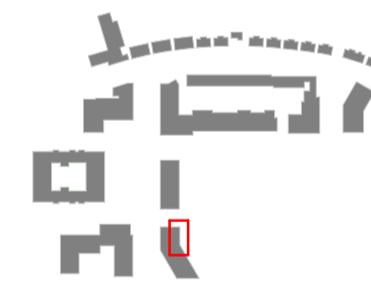

Revision	Date	Description


STATUS OF DRAWING
PLANNING
 ALL DIMENSIONS TO BE TAKEN FROM ARCHITECTS DRAWINGS
 DISCREPANCIES TO BE REFERRED TO THE ARCHITECT FOR CLARIFICATION

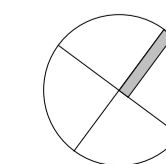

ABK 34 Lower Leeson Street, Dublin 2
 t: + 353 1 678 9622
 f: + 353 1 678 9298
 www.abk.ie

architects

Title: Unit Flexibility Plan
 Scale: 1:200 @ A1 Date: 01/27/20 By: JH Chk: JP

Project: Shanganagh Castle Residential 

Drawing number:
778 / PA 2205

Status/Rev