



1 Block A - East Elevation

1 : 200



2 Block A - West Elevation

1 : 200



Revision	Date	Description

- Materials Key:**
- 1 Selected Brick Type
 - 2 Selected Metal Balustrade
 - 3 Selected Concrete / Reconstituted Stone
 - 4 Selected Metal Frame
 - 5 Aluminum Clad Window System
 - 6 Metal Louver Doors
 - 7 Aluminum Framed Doors
 - 8 Selected Metal Glass Fixings

STATUS OF DRAWING

PLANNING

ALL DIMENSIONS TO BE TAKEN FROM ARCHITECTS DRAWINGS
DISCREPANCIES TO BE REFERRED TO THE ARCHITECT FOR CLARIFICATION

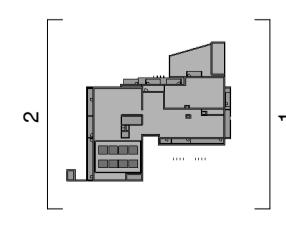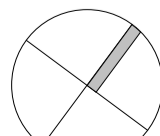



ABK 34 Lower Leeson Street, Dublin 2
t: + 353 1 678 9622
f: + 353 1 678 9298
www.abk.ie

architects

Title: Block A Elevations 02

Scale: 1:200 @A1 Date: 24/01/20 By: MB Chk: JP

Project: Shanganagh Castle Residential  Drawing number: 778 / PA 2212

Status/Rev