



Total Roof Area : 11,796m²*
 (*Less houses and terraces)

Green Roof Area: 8,701m²
 Green Roof Coverage: 73.8%

REFER TO LANDSCAPE ARCHITECTS DRAWINGS FOR PLANTING DETAILS

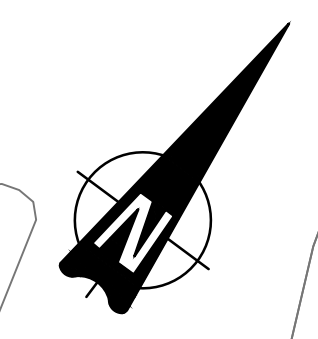

DUBLIN ROAD

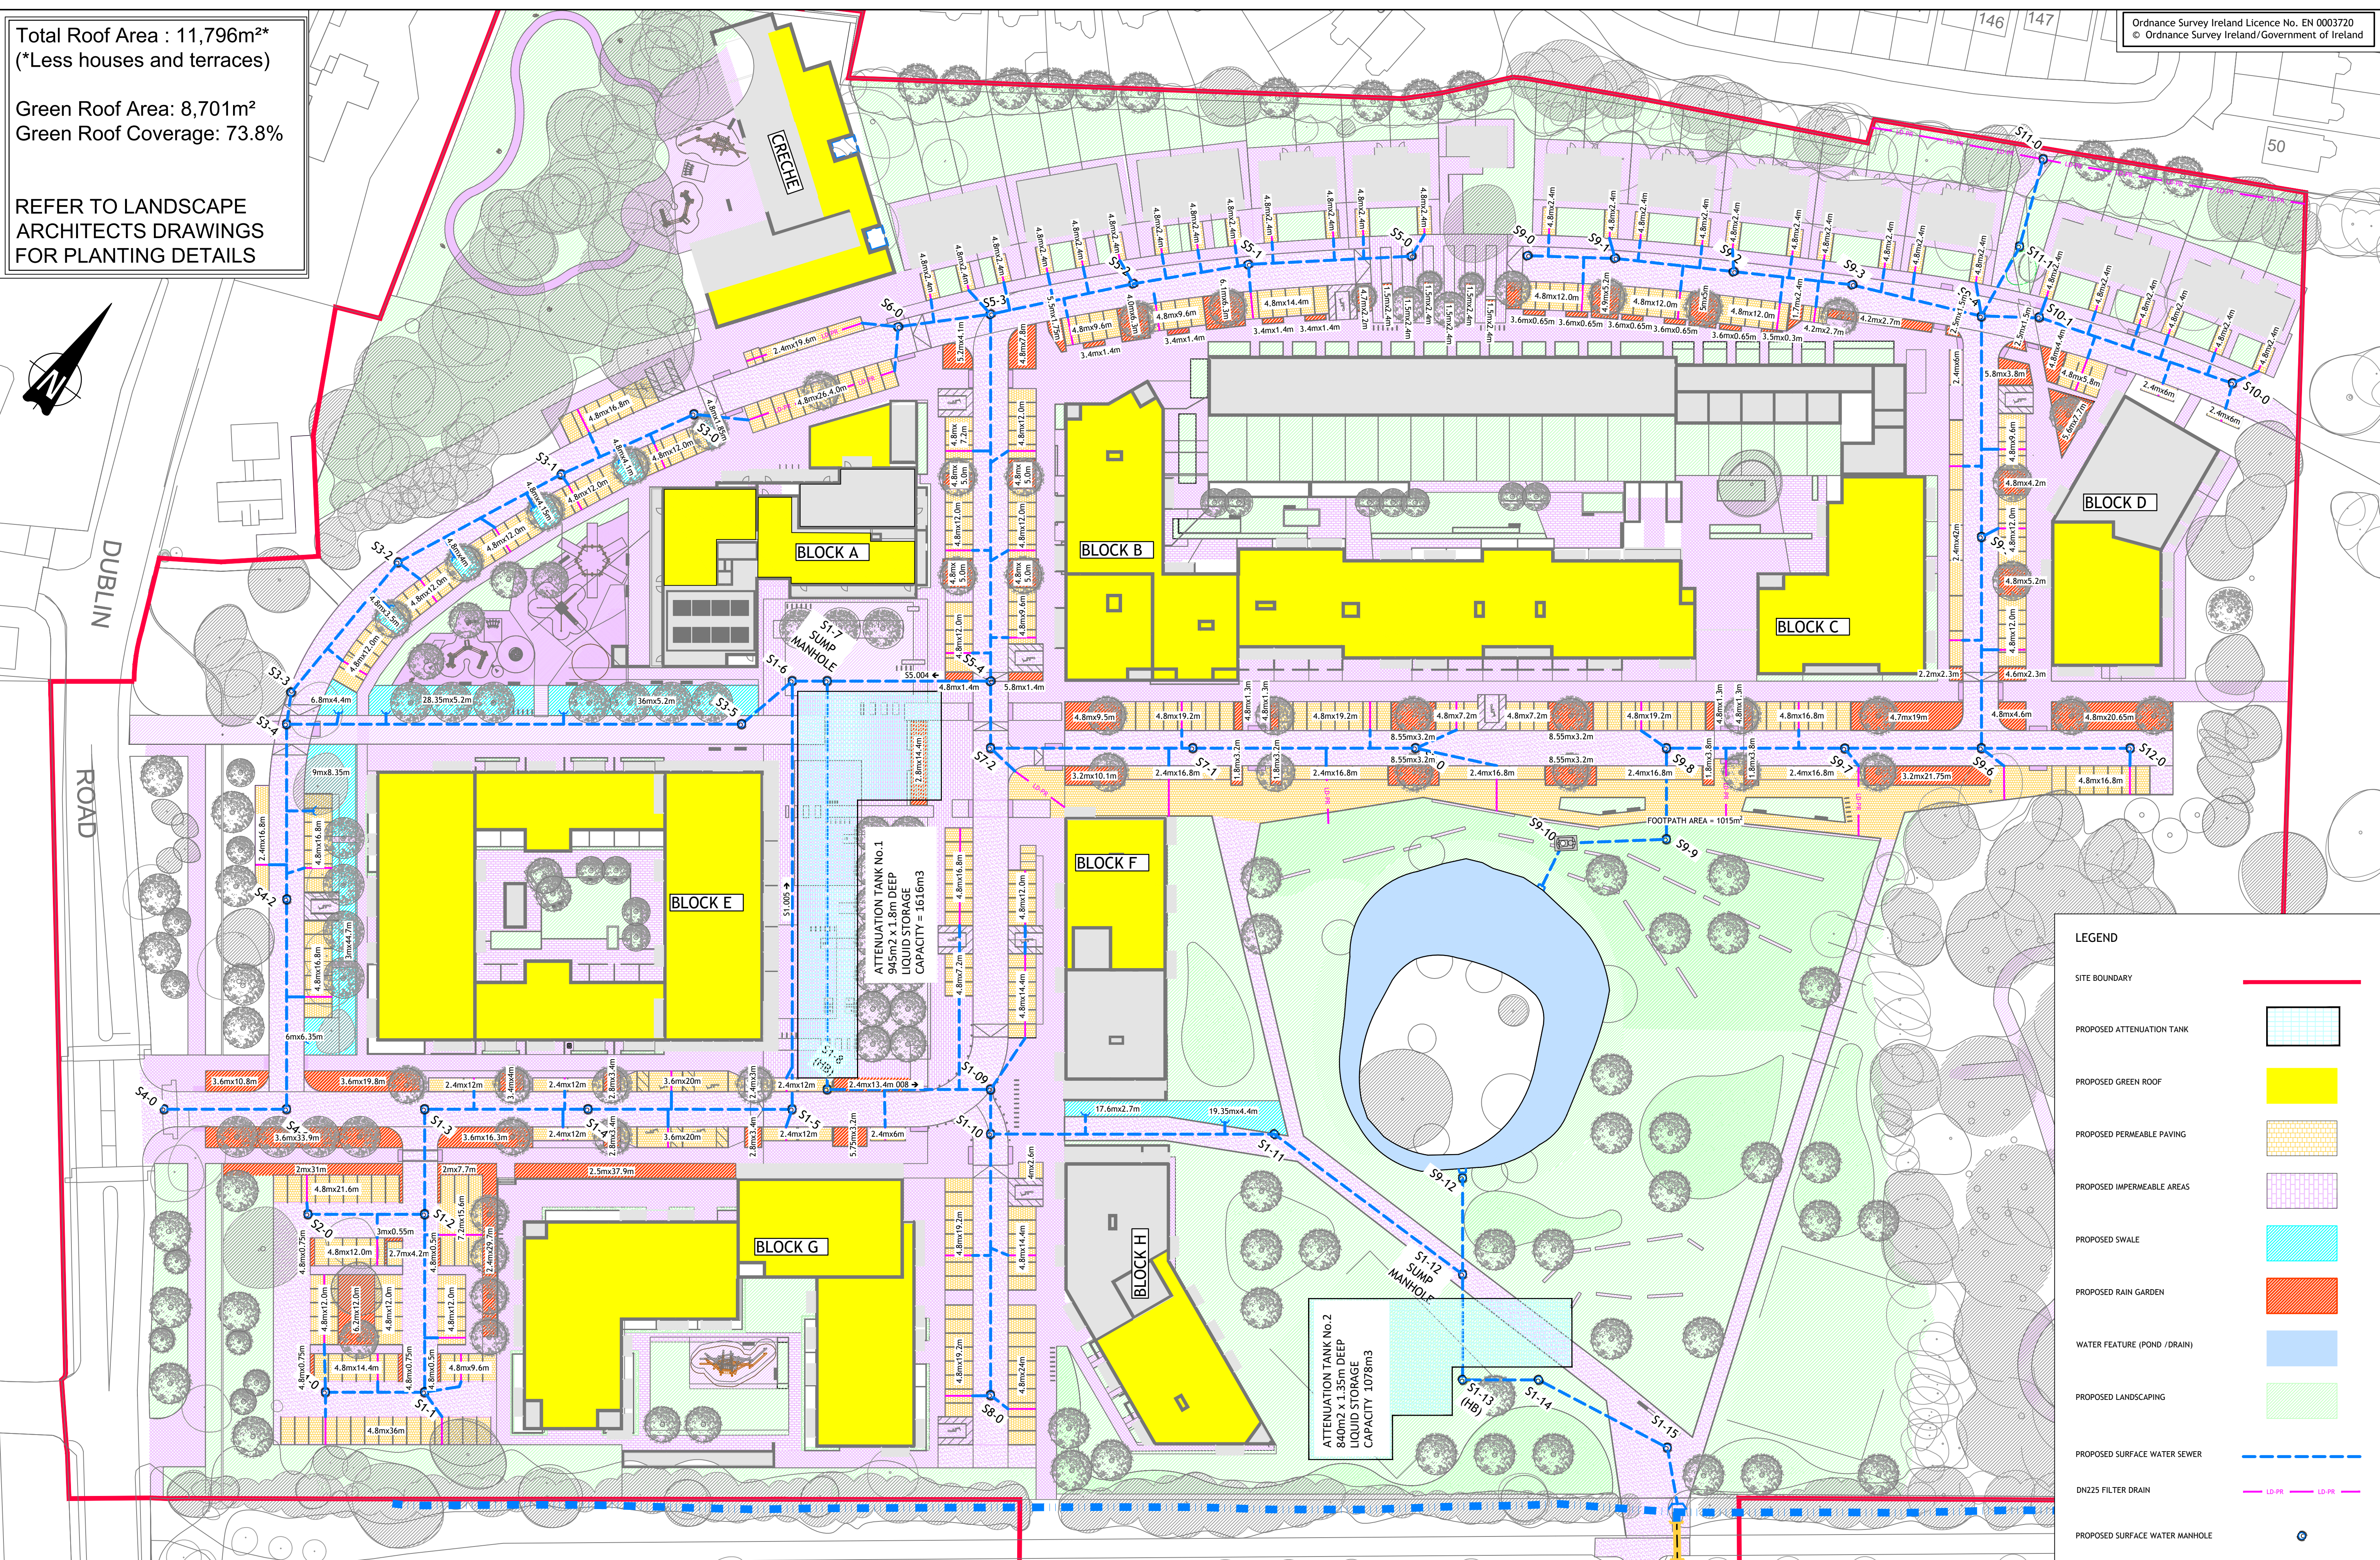

LEGEND

- SITE BOUNDARY
- PROPOSED ATTENUATION TANK
- PROPOSED GREEN ROOF
- PROPOSED PERMEABLE PAVING
- PROPOSED IMPERMEABLE AREAS
- PROPOSED SWALE
- PROPOSED RAIN GARDEN
- WATER FEATURE (POND / DRAIN)
- PROPOSED LANDSCAPING
- PROPOSED SURFACE WATER SEWER
- DN225 FILTER DRAIN
- PROPOSED SURFACE WATER MANHOLE

© PUNCH Consulting Engineers
 This drawing and any design herein is the copyright of the Consultants and must not be reproduced without their written consent.
 All drawings remain the property of the Consultants. Figured dimension only to be taken from this drawing. Consultants to be informed immediately of any discrepancies before work proceeds.

Date Drawn: 2019-10-07
 Drawn By: P.J. Mulcahy
 Date Issued: 2020-01-16
 Issued By: P.J. Mulcahy



Rev	Amendment	By	Date
PR1	REVISED SITE LAYOUT AND DRAINAGE DESIGN	PJM	2019-10-21
PR2	REVISED LANDSCAPING & SITE LAYOUT	PJM	2019-11-20
PR3	REVISED LANDSCAPING & SITE LAYOUT, REVISED SITE BOUNDARY	PJM	2019-12-06
PR4	REVISED SITE LAYOUT	PJM	2019-12-19
PL0	ISSUED FOR PLANNING	PJM	2020-01-15

Client:
 Carnegie House, Library Road, Dun Laoghaire, Co. Dublin, A96 C7W7
 IRL: +353 1 271 2200 www.punchconsulting.com

Job: RESIDENTIAL DEVELOPMENT SHANGANAGH CASTLE
 Title: SUDs SCHEMATIC PROPOSAL

PUNCH consulting engineers
 Dublin|Limerick|Cork|Galway|Glasgow
 IRL: +353 1 271 2200 www.punchconsulting.com

Stage: PLANNING
 Scale @ A1: 1:500
 Technician Check: P.J. Mulcahy
 Engineer Check: Damien Egan
 Approved: Julie Tierman
 Drawing No: 182-134-004
 Rev: PL0